


BAJPATTI STATION

बाजपटी स्टेशन

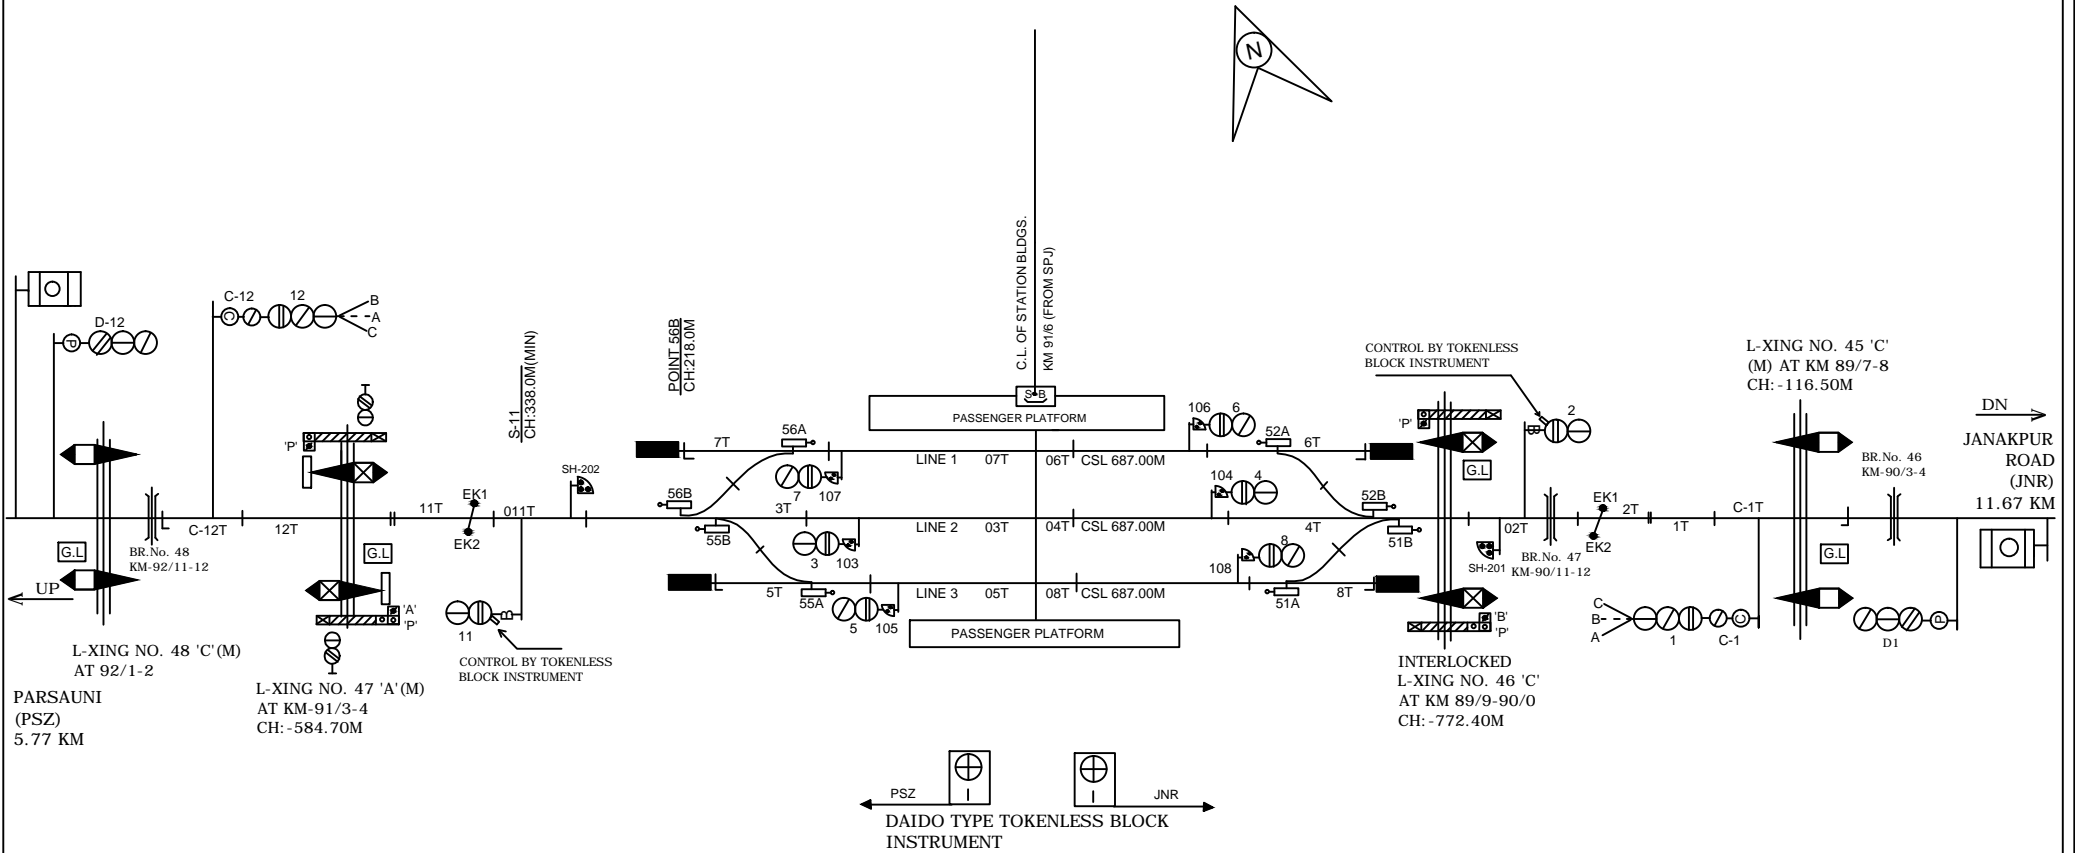

NOTE:-
MAGNETO TELEPHONE PROVIDED BETWEEN PANEL GATE NO. 42'C', 44'C'45'C' & 46'C'
BETWEEN JNR-BJT AND ,47'C' & 48'C' BETWEEN BJT-PSZ.

CLASS OF STATION : B
STD OF SIG & INTERLOCKING: STD-II ®

EAST CENTRAL RAILWAY SAMASTIPUR DIVISION	SR.DSTE/SPJ	DSTE/SPJ	JE/DRG	STATION WORKING RULE DIAGRAM MACL, STD-II ®, CLASS 'B'	BAJPATTI	SWRD NO.-
				TO SUIT SIP NO. ECR/SIP/SPJ/366/2008 ALT-X		SR.DSTE/SPJ 2020/RD/01