
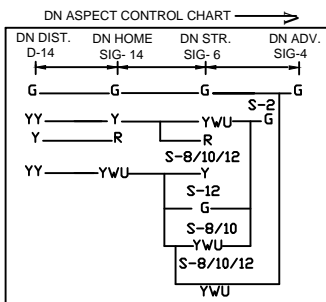
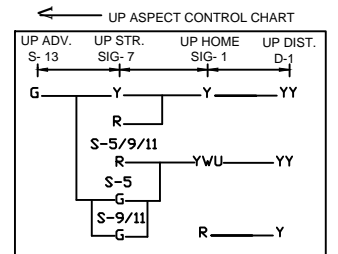


SITAMARHI STATION

सीतामढी स्टेशन

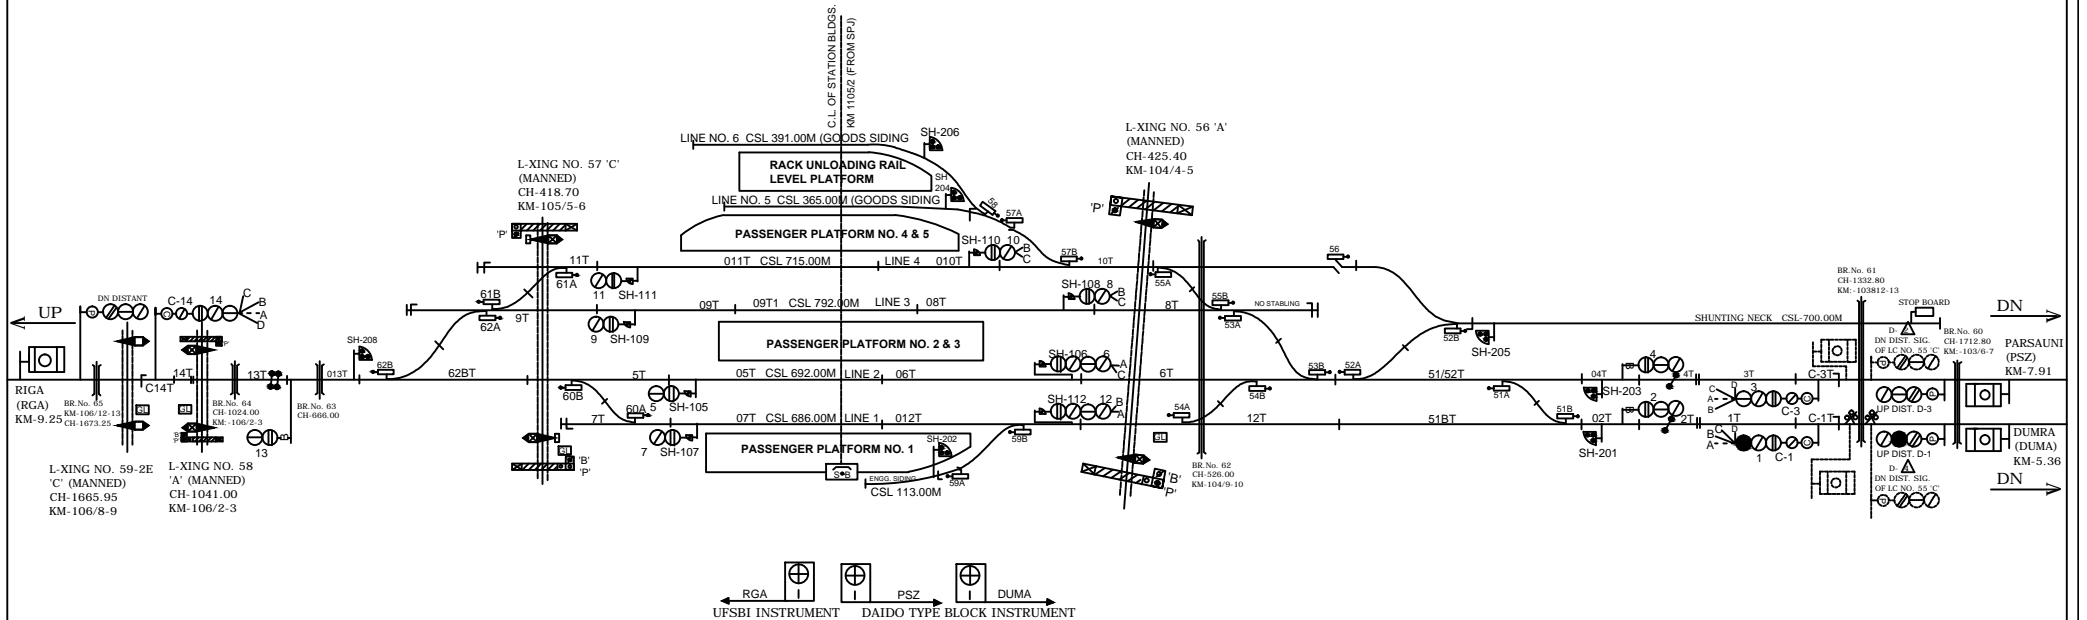

NOTE:-
MAGNETO TELEPHONE PROVIDED BETWEEN PANEL CABIN GATE NO. 54'C, 55'C, 56'A'
BETWEEN SMI-PSZ AND 57'C, 58'A', 59'C AND 60'C BETWEEN SMI-RGA.

CLASS OF STATION : B
STD OF SIG & INTERLOCKING: STD-II ®

EAST CENTRAL RAILWAY SAMASTIPUR DIVISION	STATION WORKING RULE DIAGRAM MACL, STD-II ®, CLASS 'B'	SITAMARHI	SWRD NO.-
			DY.CSTE/C-I/SPJ 2010/RD/02
SR.DSTE/SPJ	DSTE/SPJ	JE/DRG	TO SUIT SIP NO. ECR/SIP/SPJ/364/2009 ALT-VIII