
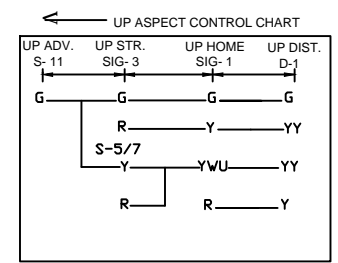
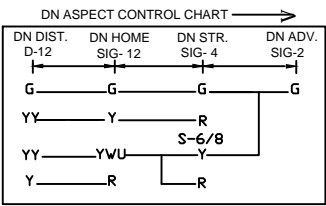
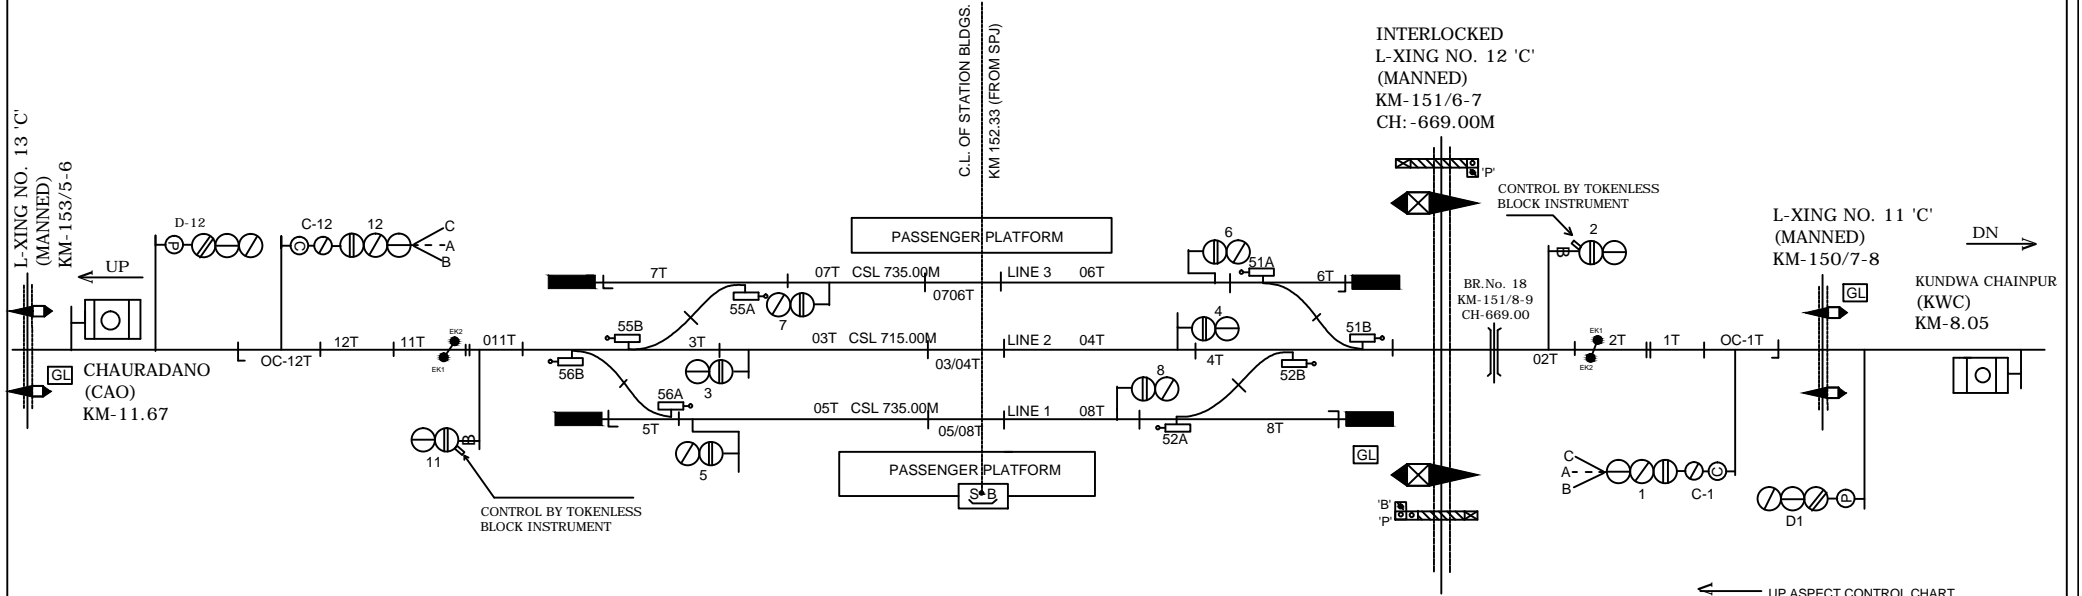


GHORASAHAN STATION

घोड़ासहन स्टेशन

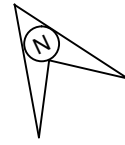

NOTE:- MAGNETO TELEPHONE PROVIDED BETWEEN PANEL ROOM GATE NO. 10A'C', 11'C' AND 12'C' BETWEEN GRH-KWC AND 13'C', 14'C', 15'C' & 16'C' BETWEEN CAO-GRH.

CLASS OF STATION : B
 STD OF SIG & INTERLOCKING: STD-II ®

EAST CENTRAL RAILWAY SAMASTIPUR DIVISION				STATION WORKING RULE DIAGRAM MACL, STD-II ® CLASS 'B'	GHORASAHAN	SWRD NO.-
	SR.DSTE/SPJ	DSTE/SPJ	JE/DRG			TO SUIT SIP NO. ECR/SIP/SPJ/359/2011 ALT-V