

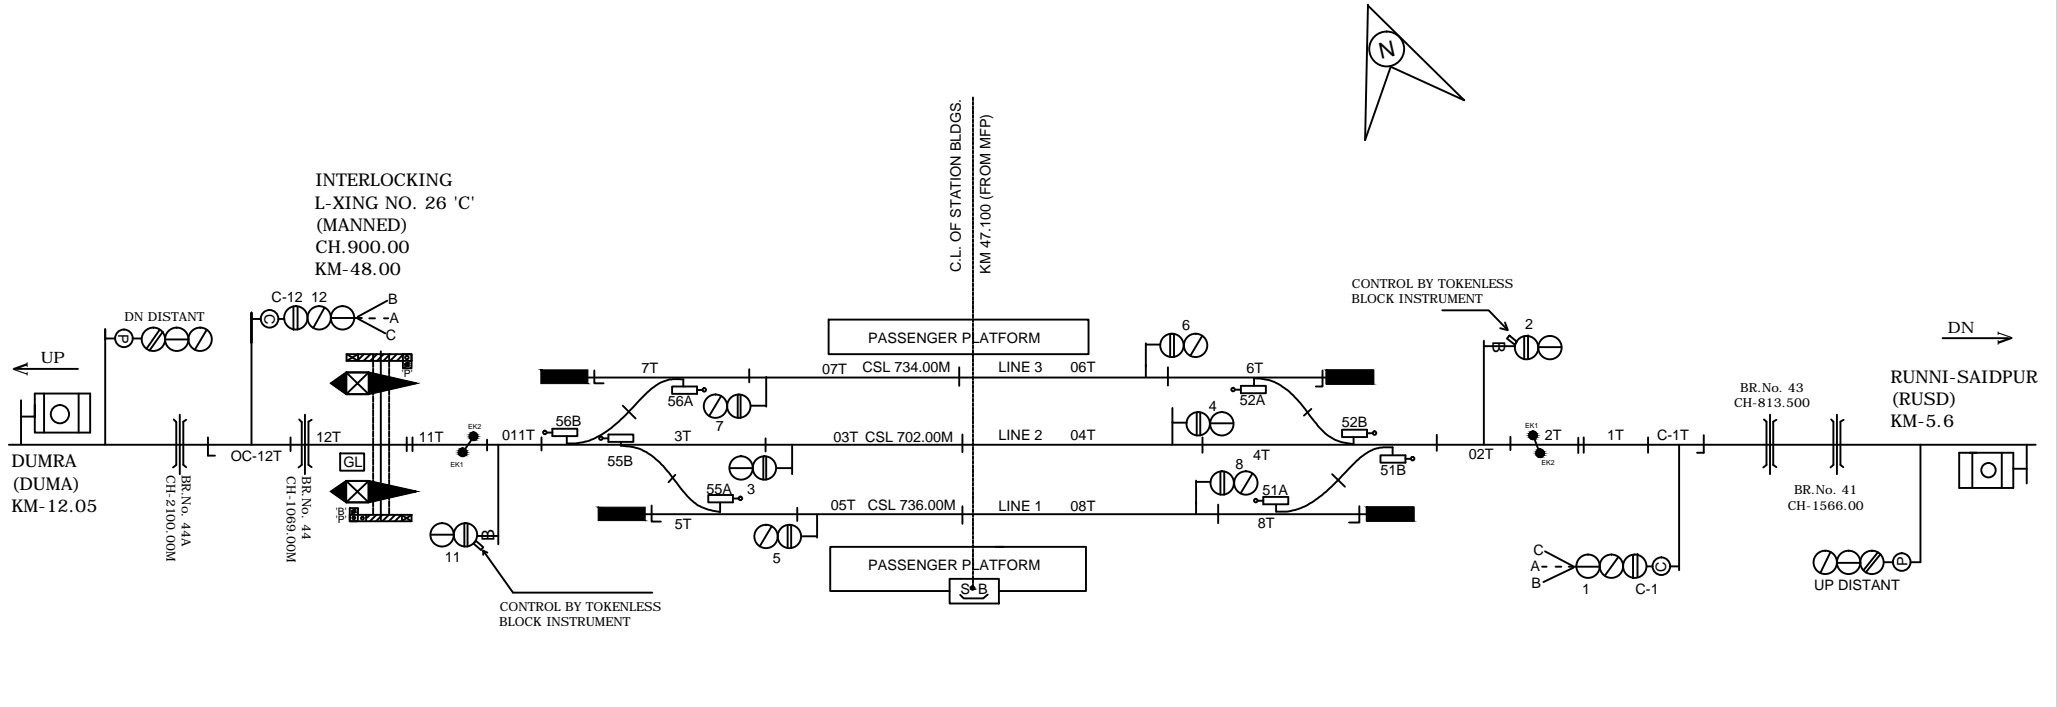
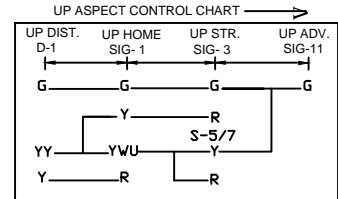


GARHA STATION

गरहा स्टेशन

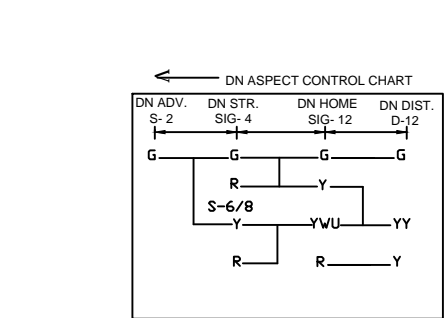

INTERLOCKING
L-XING NO. 26 'C'
(MANNED)
CH.900.00
KM-48.00

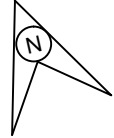

NOTE:-
MAGNETO TELEPHONE PROVIDED BETWEEN PANEL CABIN GATE NO.25,26,27,28,29.

CLASS OF STATION : B
STD OF SIG & INTERLOCKING: STD-II ®

EAST CENTRAL RAILWAY SAMASTIPUR DIVISION				STATION WORKING RULE DIAGRAM MACL, STD-II ®, CLASS 'B'	GARHA	SWRD NO.-
	SR.DSTE/SPJ	DSTE/SPJ	JE/DRG	TO SUIT SIP NO. ECR/SIP/SPJ/439/2010 ALT-V		DY.CSTE/C-I/SPJ 2010/RD/11