
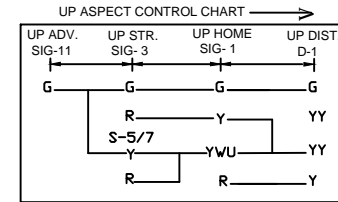
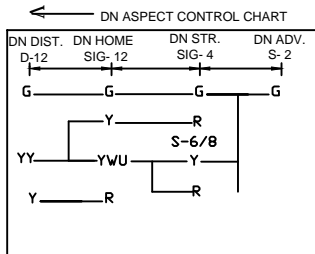
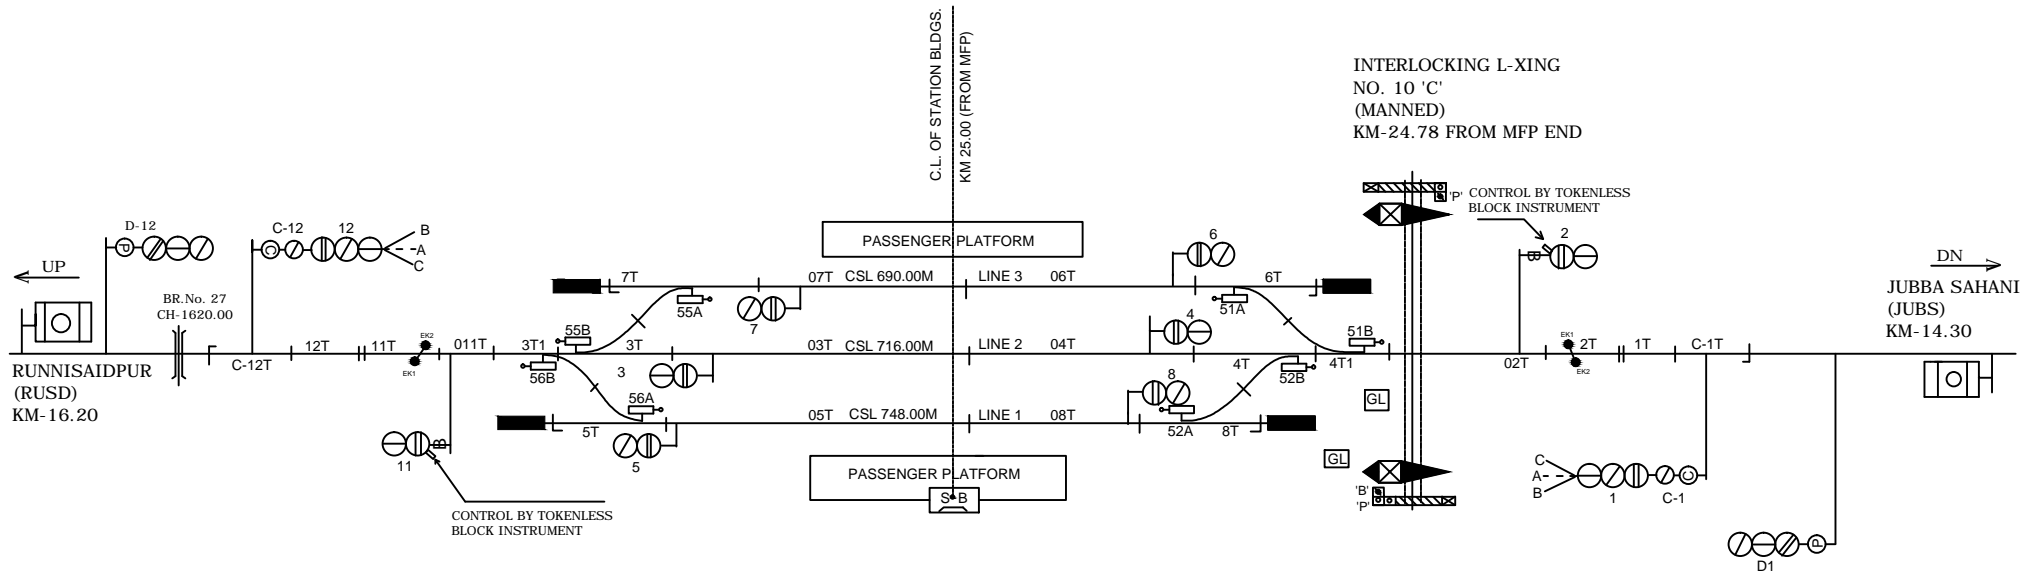


# PARAMJIWAR TARAJIWAR STATION

## परमजीवर ताराजीवर स्टेशन

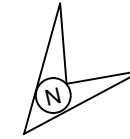

NOTE:-  
MAGNETO TELEPHONE PROVIDED BETWEEN PANEL ROOM GATE NO.9,10,11,12,15.

CLASS OF STATION : B  
STD OF SIG & INTERLOCKING: STD-III

EAST CENTRAL RAILWAY  
SAMASTIPUR DIVISION

STATION WORKING RULE DIAGRAM  
MACL, STD-II (C), CLASS 'B'

PARAMJIWAR  
TARAJIWAR

SWRD NO. -

DY.CSTE/C/I/SPJ  
2011/RD/11

SR.DSTE/SPJ

DSTE/SPJ

JE/DRG

TO SUIT SIP NO. ECR/SIP/SPJ/431/2007 ALT-VIII