


SAMASTIPUR JN.

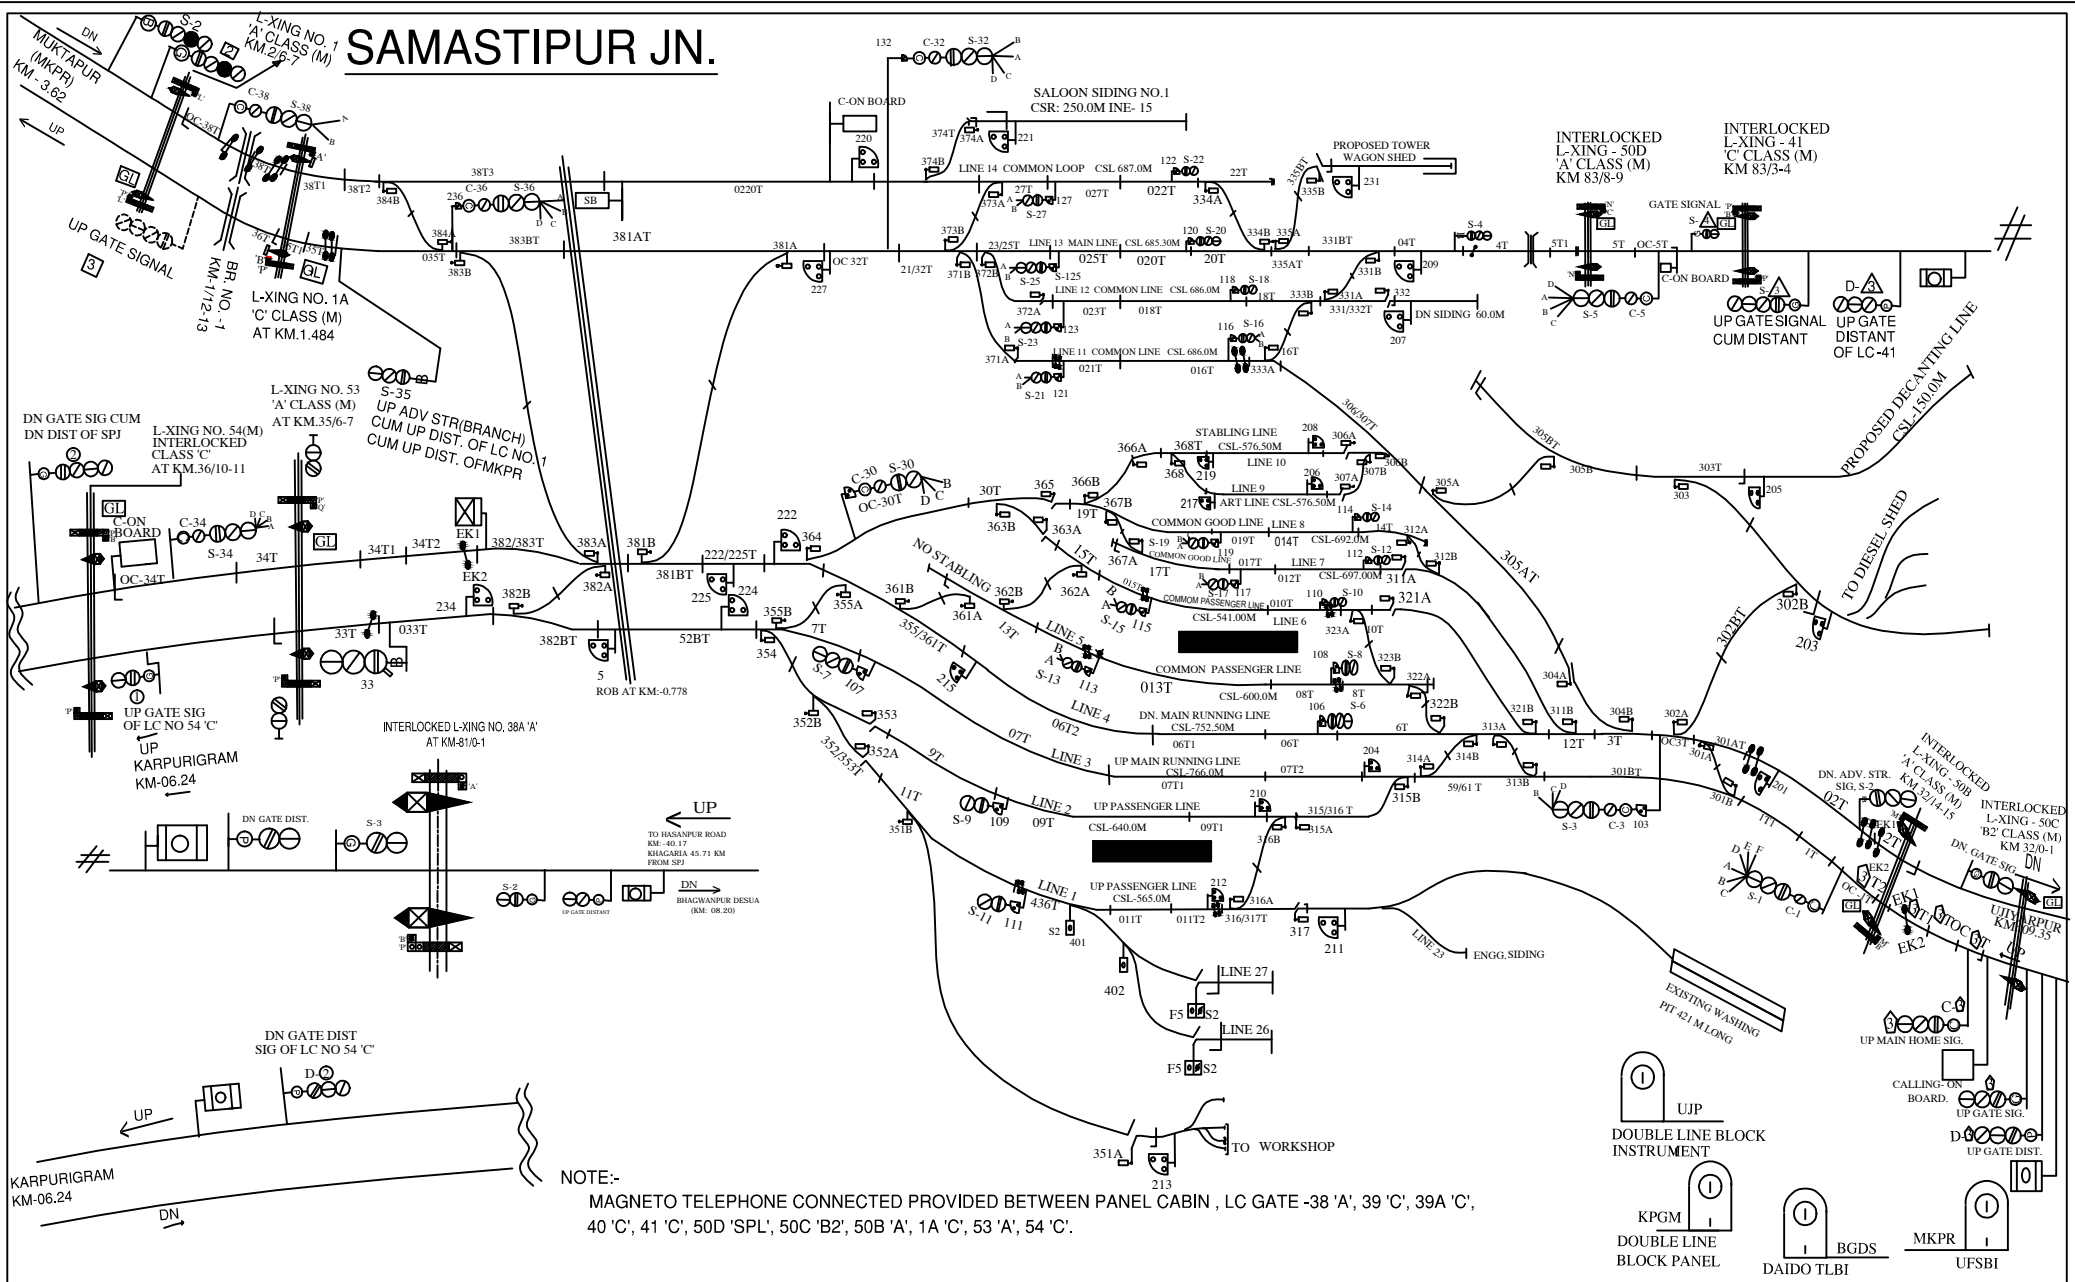

CLASS OF STATION : B
 STD OF SIG & INTERLOCKING: STD-II R

EAST CENTRAL RAILWAY
 SAMASTIPUR DIVISION

STATION WORKING RULE DIAGRAM
 MA CL, STD-II R CLASS 'B'

SAMASTIPUR

SWRD NO.-
 SR.DSTE/PJ
 2019(RD)/08