
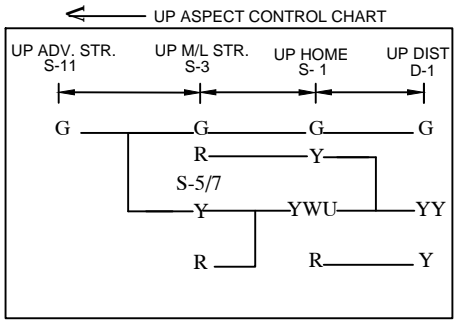
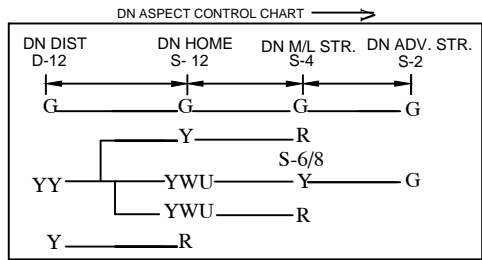


NAYANAGAR STATION

नयानगर स्टेशन

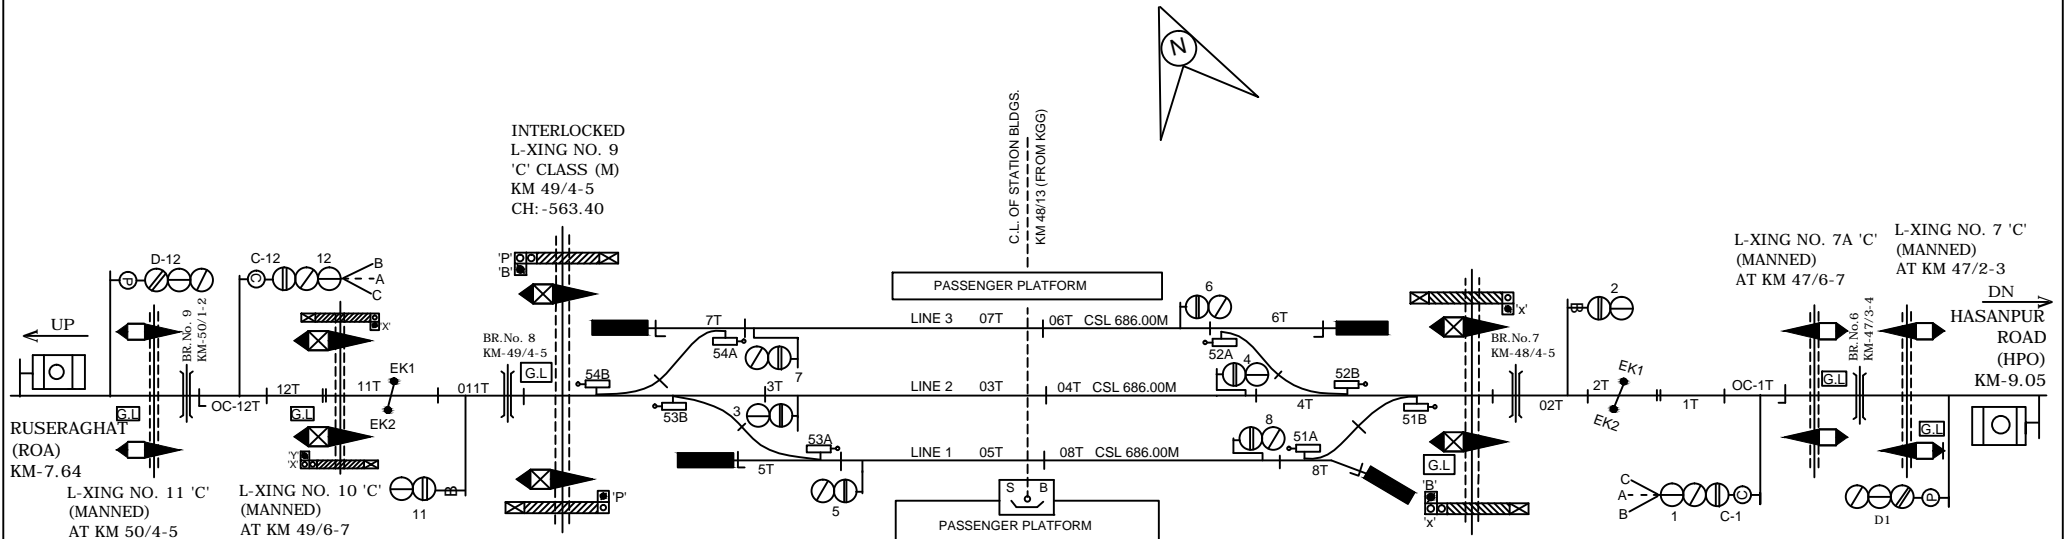

NOTE:
MAGNETO TELEPHONE PROVIDED BETWEEN PANEL CABIN AND GATE
NO.-: 5'C, 6'C, 7'C, 7A'C & 8'C BETWEEN NWC-HPO AND 9'C, 10'C,
11'C & 12'C BETWEEN ROA-NWC.

CLASS OF STATION : B
STD OF SIG & INTERLOCKING: STD-II

EAST CENTRAL RAILWAY SAMASTIPUR DIVISION	SR.DSTE/SPJ	DSTE/SPJ	JE/DRG	STATION WORKING RULE DIAGRAM MACL, STD-II CLASS 'B'	NAYANAGAR	SWRD NO.-
				TO SUIT SIP NO. ECR/SIP/SPJ/396/2006 ALT-VI		SR.DSTE/SPJ 2018/RD/17