
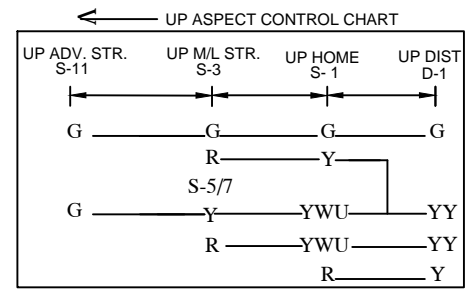
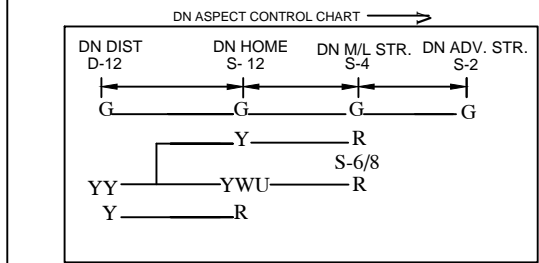


SALAUNA STATION

सलौना स्टेशन

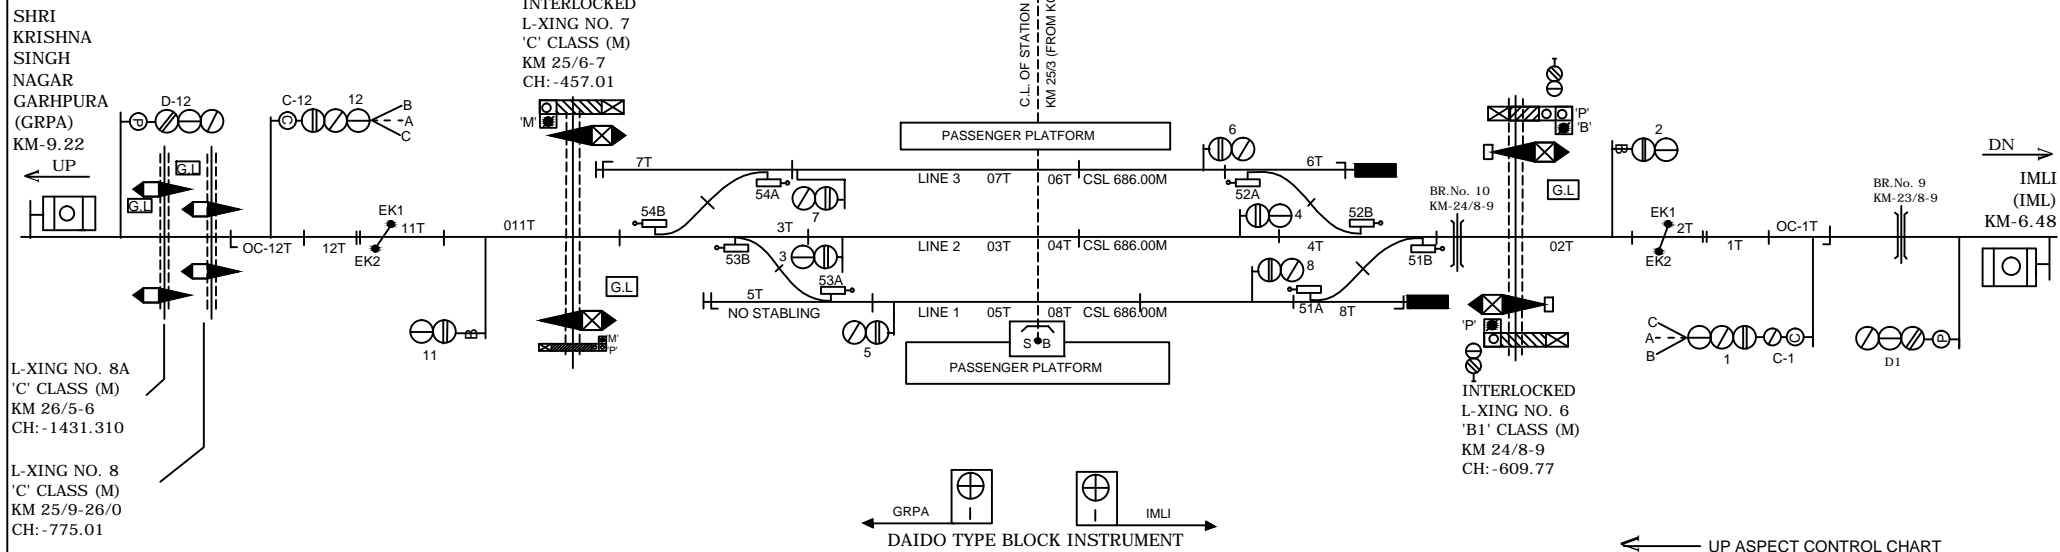

NOTE:
MAGNETO TELEPHONE PROVIDED BETWEEN SM'S OFFICE & L.C.
GATE NO.: -5A'C', 5B'C' 6'B1' BETWEEN SLNA-IMLI & 7'C' 8'C' & 8A'C' BETWEEN GRPA-SLNA.

CLASS OF STATION : B
STD OF SIG & INTERLOCKING: STD-II®

EAST CENTRAL RAILWAY SAMASTIPUR DIVISION	SR.DSTE/SPJ	DSTE/SPJ	JE/DRG	STATION WORKING RULE DIAGRAM MACL, STD-II®, CLASS 'B'	SALAUNA	SWRD NO.-
				TO SUIT SIP NO. ECR/SIP/SPJ/399/2006 ALT-IX		SR.DSTE/SPJ 2018/RD/20