
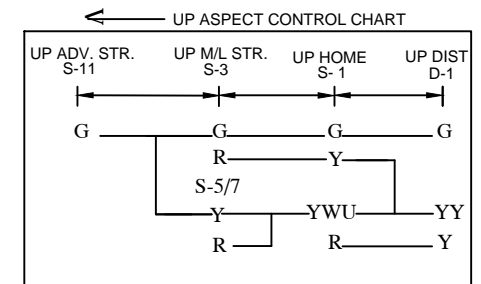
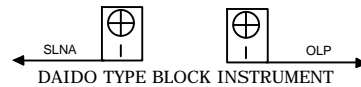
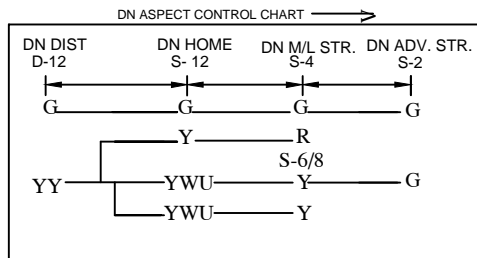
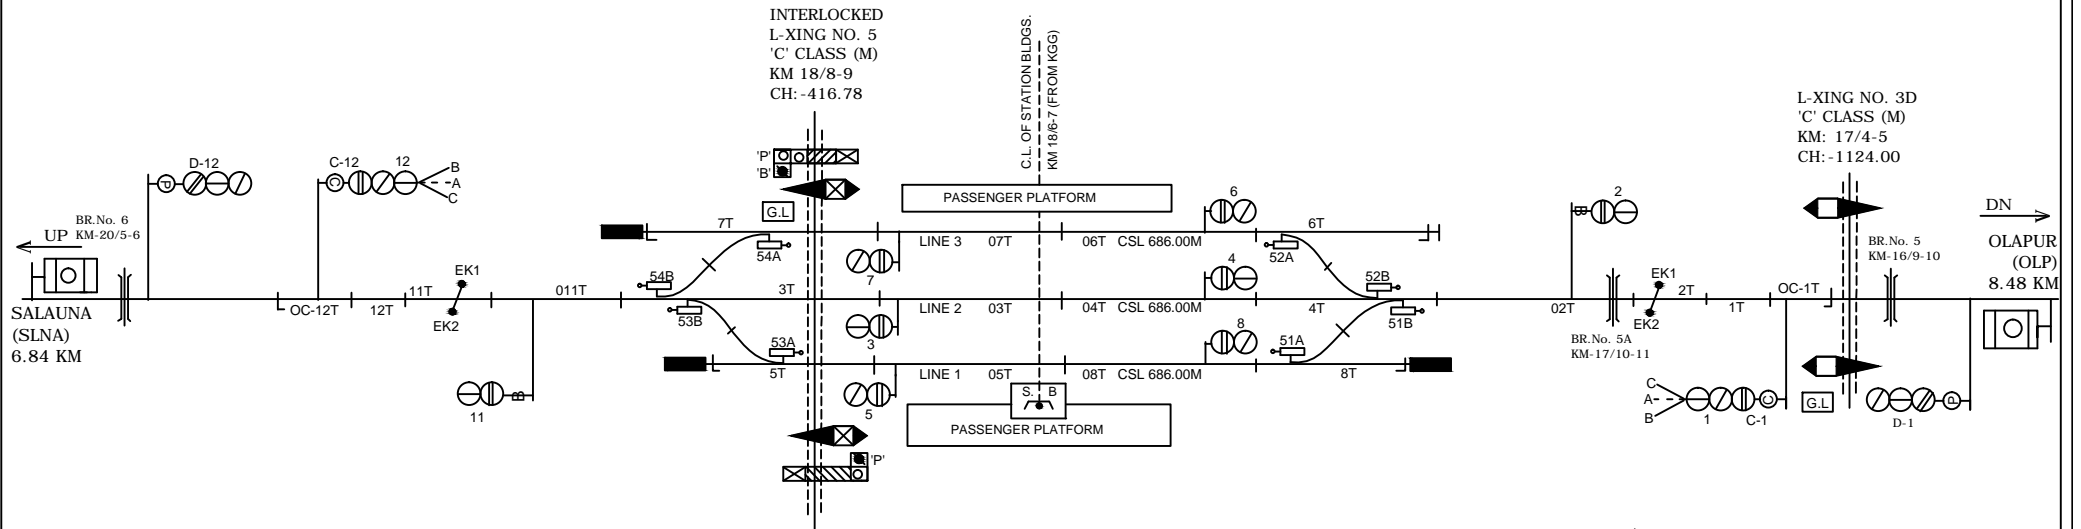


IMLI STATION इमली स्टेशन

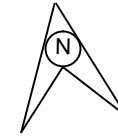

NOTE:
MAGNETO TELEPHONE PROVIDED BETWEEN PANEL CABIN & L.C. GATE
NO.: -3'C', 3D'C' BETWEEN IMLI-OLP 5'C' BETWEEN SLNA-IMLI.

CLASS OF STATION : B
STD OF SIG & INTERLOCKING: STD-II

EAST CENTRAL RAILWAY SAMASTIPUR DIVISION				STATION WORKING RULE DIAGRAM MACL, STD-II, CLASS 'B'	IMLI	SWRD NO. -
	SR.DSTE/SPJ	DSTE/SPJ	JE/DRG	TO SUIT SIP NO. ECR/SIP/SPJ/400/2006 ALT-VI		SR.DSTE/SPJ 2018/RD/21