


BHELWA STATION

भेलवा स्टेशन

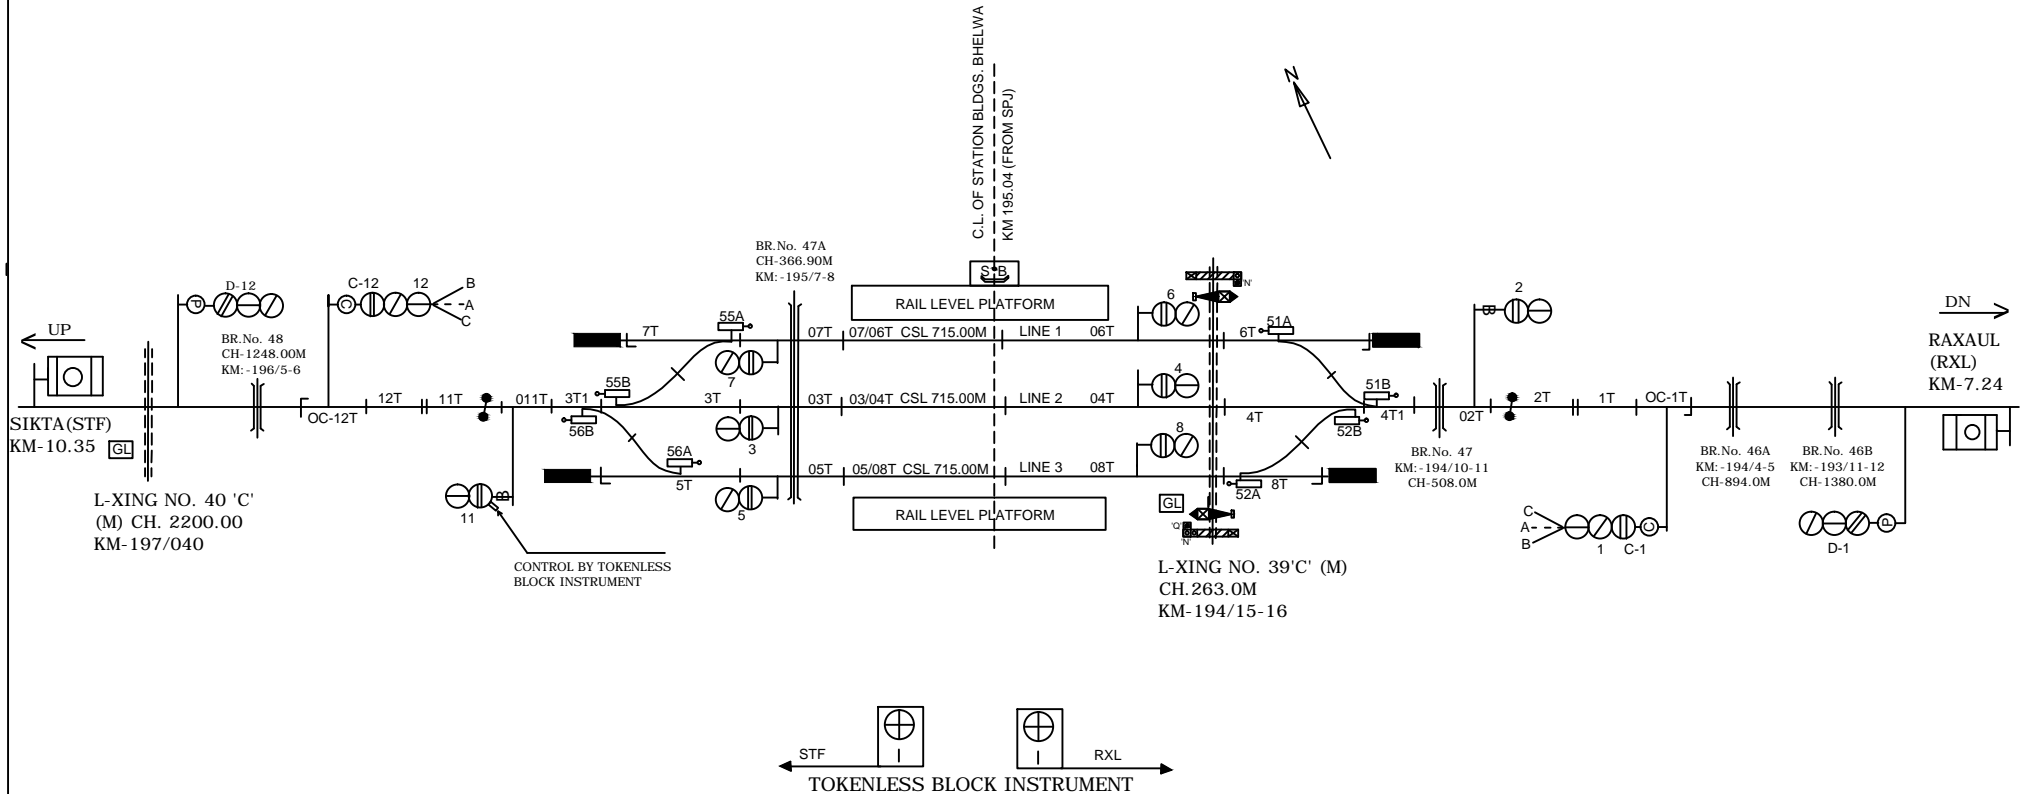

EAST CENTRAL RAILWAY SAMASTIPUR DIVISION				STATION WORKING RULE DIAGRAM MACL, STD-II (R) CLASS 'B'	BHELWA	SWRD NO.-
	SR.DSTE/SPJ	DSTE/SPJ	SSE/SIG	TO SUTT SIP NO. ECR/SIP/SPJ/555/2011 ALT-IV		DY.CSTE/C-I/SPJ 2010/RD/06