
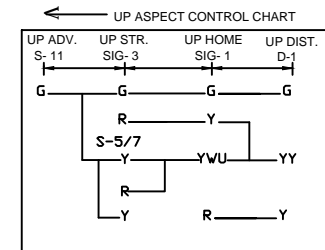
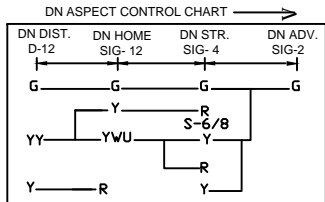
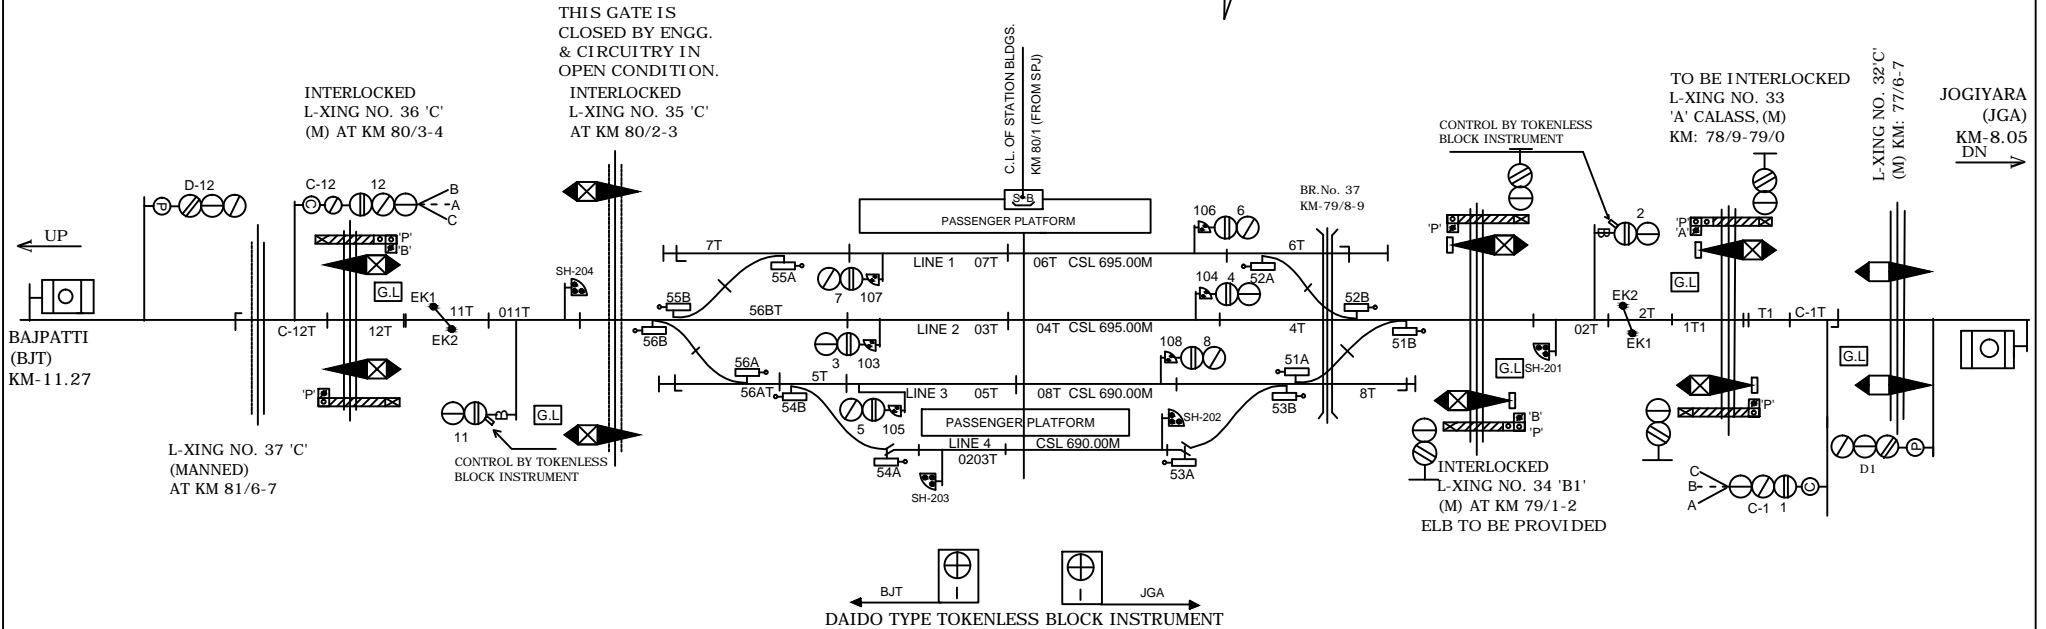


JANAKPUR ROAD STATION

जनकपुर रोड स्टेशन

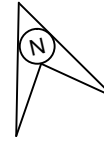

NOTE:- MAGNETO TELEPHONE PROVIDED BETWEEN PANEL GATE NO. 31'C, 32'C, 33'C, 34'C BETWEEN JGA-JNR AND 35'C, 36'C, 37'C, 38'C, 39'C & 40'C BETWEEN JNR-BJT.

CLASS OF STATION : B
STD OF SIG & INTERLOCKING: STD-II (R)

EAST CENTRAL RAILWAY
SAMASTIPUR DIVISION

STATION WORKING RULE DIAGRAM
MACL, STD-II (R) CLASS 'B'

JANAKPUR ROAD
DY.CSTE/C-I/SPJ
2009/RD/18

SWRD NO.-

SR.DSTE/SPJ DSTE/SPJ JE/DRG TO SUIT SIP NO. ECR/SIP/SPJ/367/2008 ALT-X