
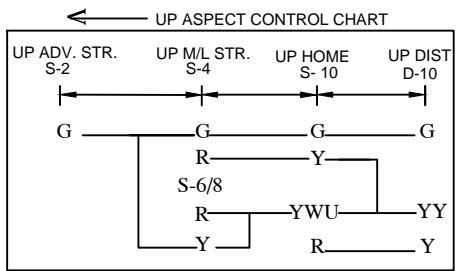
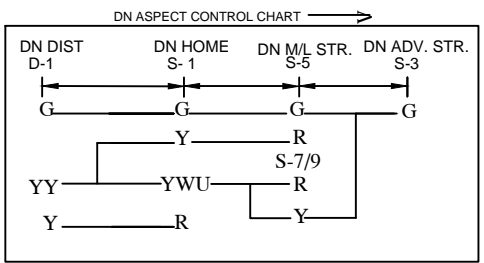
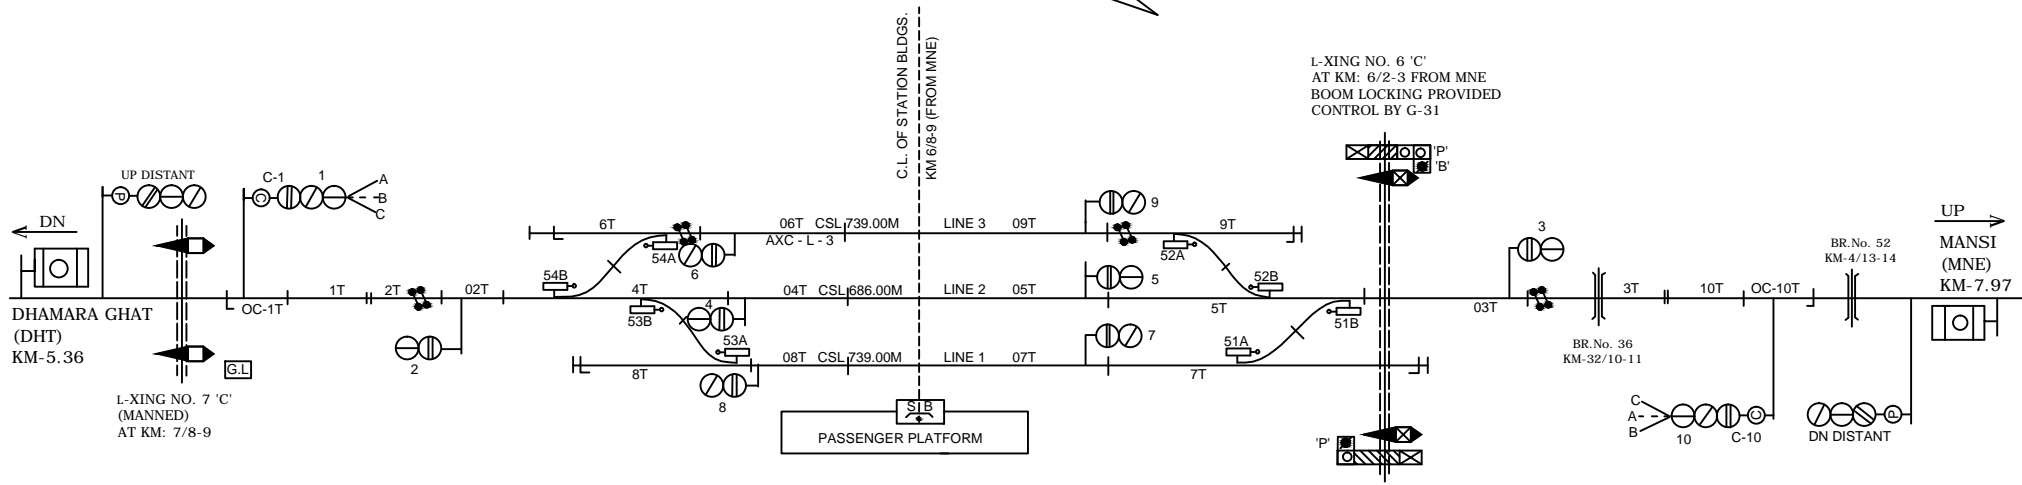


BADLAGHAT STATION

बदलाघाट स्टेशन

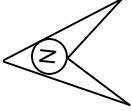

NOTE:
MAGNETO TELEPHONE PROVIDED BETWEEN PANEL CABIN & L.C.
GATE NO.: -4'C' BETWEEN BHB-MNE AND 6'C' & 7'C' BETWEEN BHB-DHT.

CLASS OF STATION : B
STD OF SIG & INTERLOCKING: STD-II®

EAST CENTRAL RAILWAY SAMASTIPUR DIVISION	SR.DSTE/SPJ	DSTE/SPJ	JE/DRG	STATION WORKING RULE DIAGRAM MACL, STD-II® CLASS 'B'	BADLAGHAT	SWRD NO.-
				TO SUIT SIP NO. ECR/SIP/SPJ/402/2006 ALT-VIII		DSTE/W/SPJ/ 2004/RD/44