
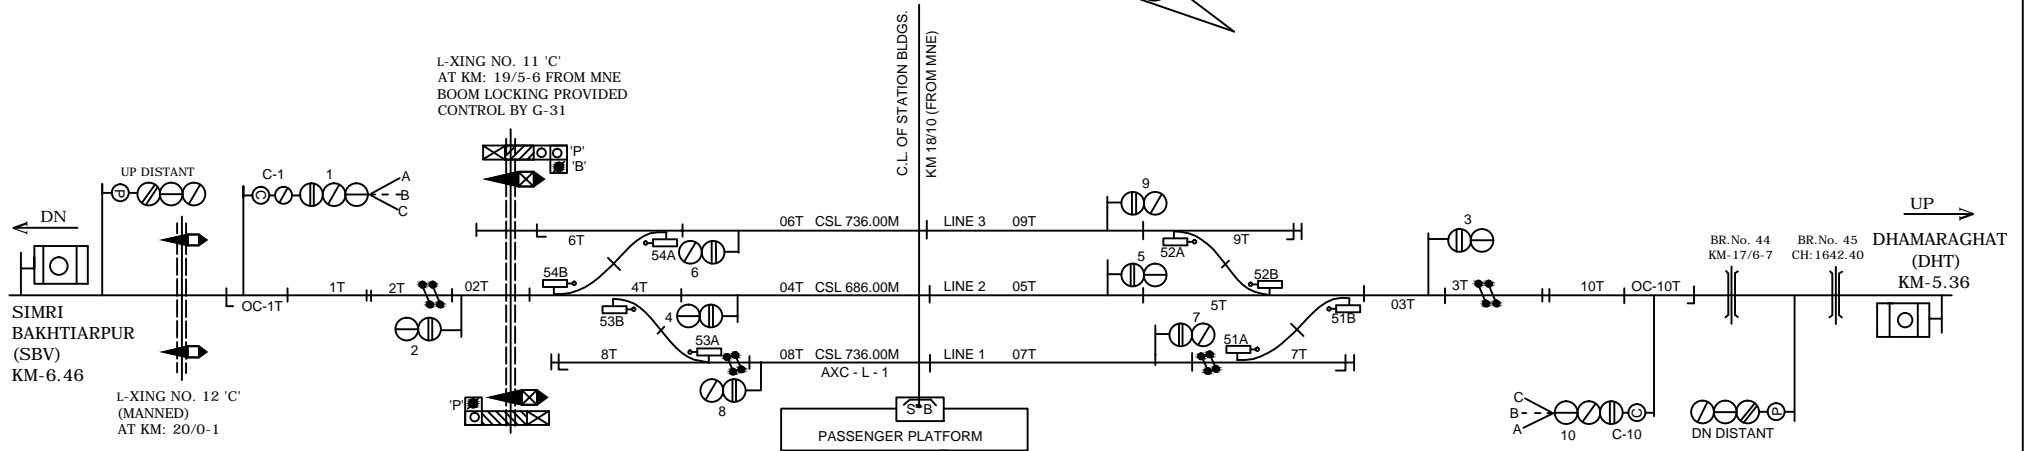





KOPARIA STATION

कोपरिया स्टेशन

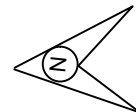

L-XING NO. 11 'C'
AT KM: 19/5-6 FROM MNE
BOOM LOCKING PROVIDED
CONTROL BY G-31

L-XING NO. 12 'C'
(MANNED)
AT KM: 20/0-1

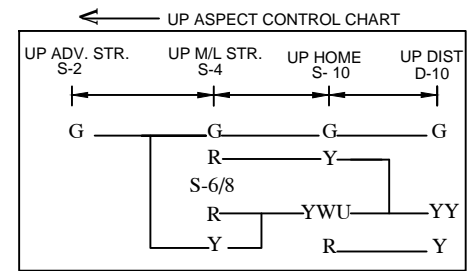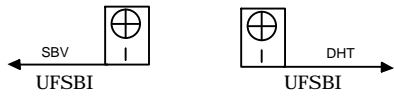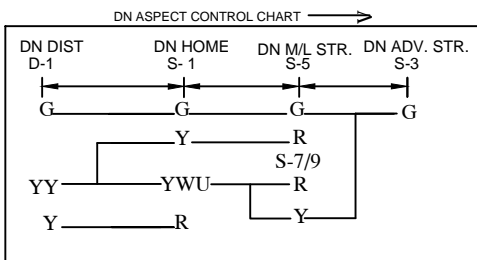

NOTE:
MAGNETO TELEPHONE PROVIDED BETWEEN PANEL CABIN & L.C.
GATE NO.: - 11'C, 12'C & 13'C BETWEEN KFA-SBV.

CLASS OF STATION : B
STD OF SIG & INTERLOCKING: STD-II®

EAST CENTRAL RAILWAY SAMASTIPUR DIVISION				STATION WORKING RULE DIAGRAM MACL, STD-II® CLASS 'B'	KOPARIA	SWRD NO.-
	SR.DSTE/SPJ	DSTE/SPJ	JE/DRG	TO SUIT SIP NO. ECR/SIP/SPJ/404/2006 ALT-VII		DSTE/W/SPJ/ 2004/RD/46