
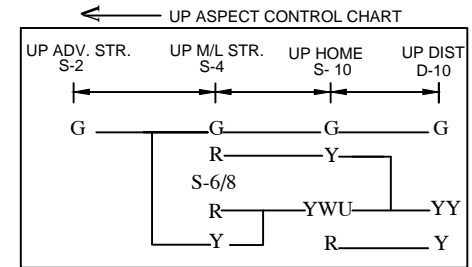
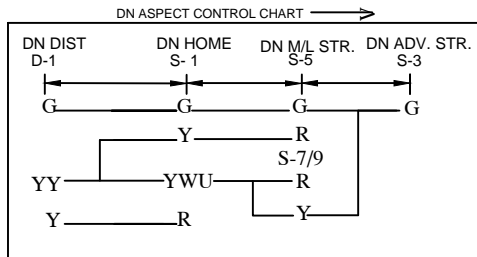


# SONBARSA KACHHAHARI STATION

## सोनबरसा कचहरी स्टेशन

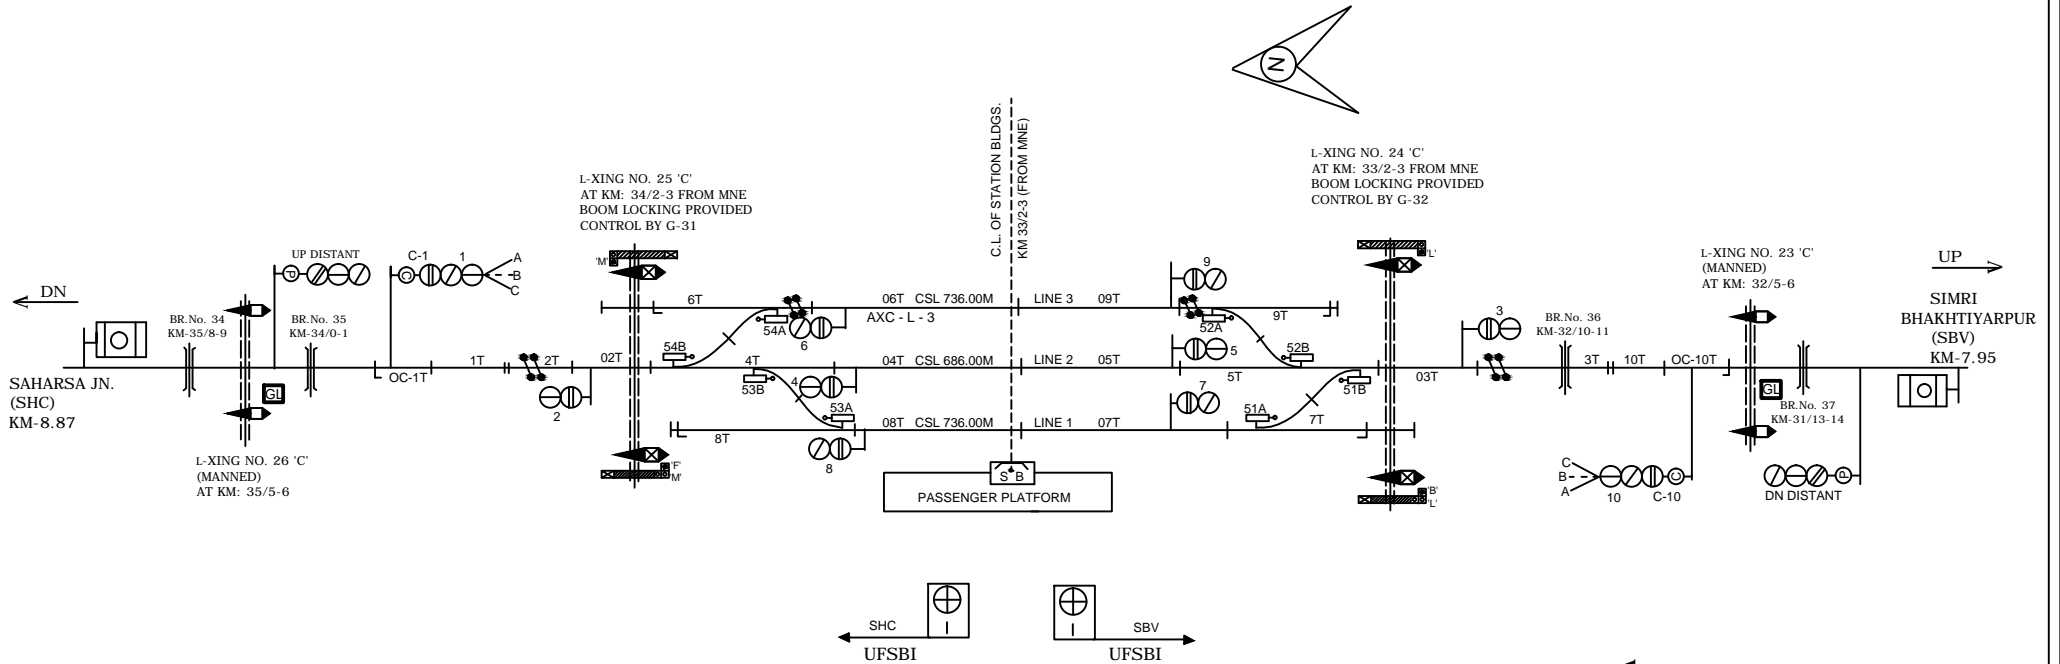

NOTE:  
MAGNETO TELEPHONE PROVIDED BETWEEN PANEL CABIN & L.C.  
GATE NO.:- 20'C, 21'C, 22'C, 23'C & 24'C BETWEEN SBM-SBV  
AND LC GATE NO.25'C, 26'C & 28'C BETWEEN SBM-SHC.

CLASS OF STATION : B  
STD OF SIG & INTERLOCKING: STD-II (R)

EAST CENTRAL RAILWAY SAMASTIPUR DIVISION				STATION WORKING RULE DIAGRAM MACL, STD-II (R) CLASS 'B'	SONBARSA KACHAHARI	SWRD NO.-
	SR.DSTE/SPJ	DSTE/SPJ	JE/DRG	TO SUIT SIP NO. ECR/SIP/SPJ/406/2006 ALT-VIII		DSTE/W/SPJ/ 2004/RD/40