
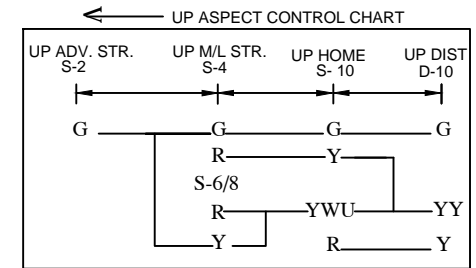
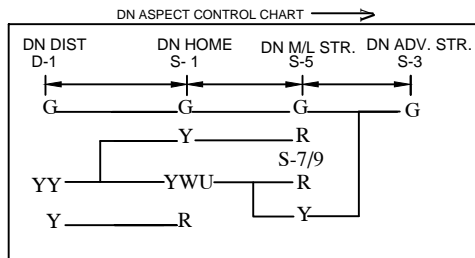
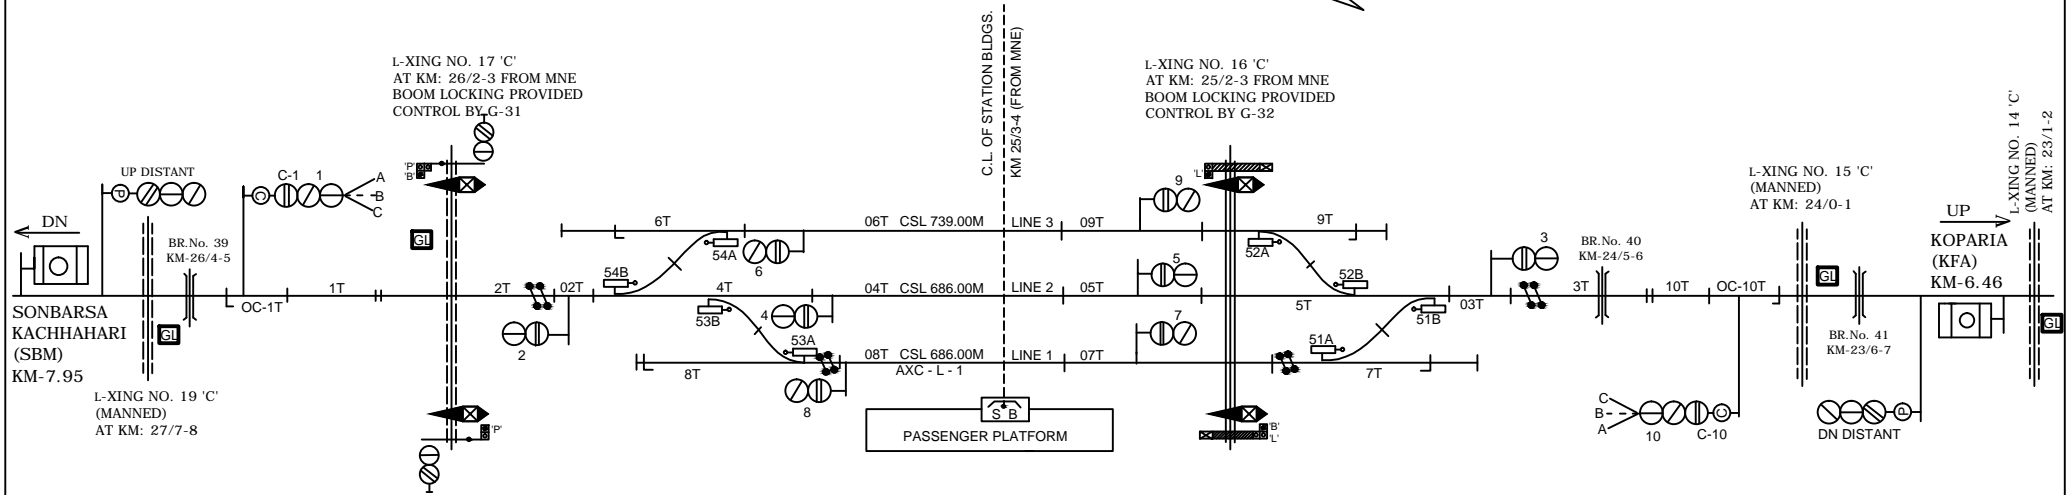


SIMRI BAKHATIARPUR STATION

सिमरी बकतीयारपुर स्टेशन

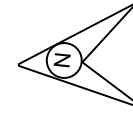

NOTE:
MAGNETO TELEPHONE PROVIDED BETWEEN PANEL CABIN & L.C.
GATE NO.- 14'C, 15'C & 16'C BETWEEN KFA-SBV AND LC GATE
NO.17'C, 19'C & 20'C BETWEEN SBV-SBM.

CLASS OF STATION : B
STD OF SIG & INTERLOCKING: STD-II®

EAST CENTRAL RAILWAY
SAMASTIPUR DIVISION

STATION WORKING RULE DIAGRAM
MACL, STD-II® CLASS 'B'

SIMRI
BAKHTIARPUR

SWRD NO.-

DSTE/W/SPJ/
2004/RD/38

SR.DSTE/SPJ

DSTE/SPJ

JE/DRG

TO SUIT SIP NO. ECR/SIP/SPJ/405/2006 ALT-X