
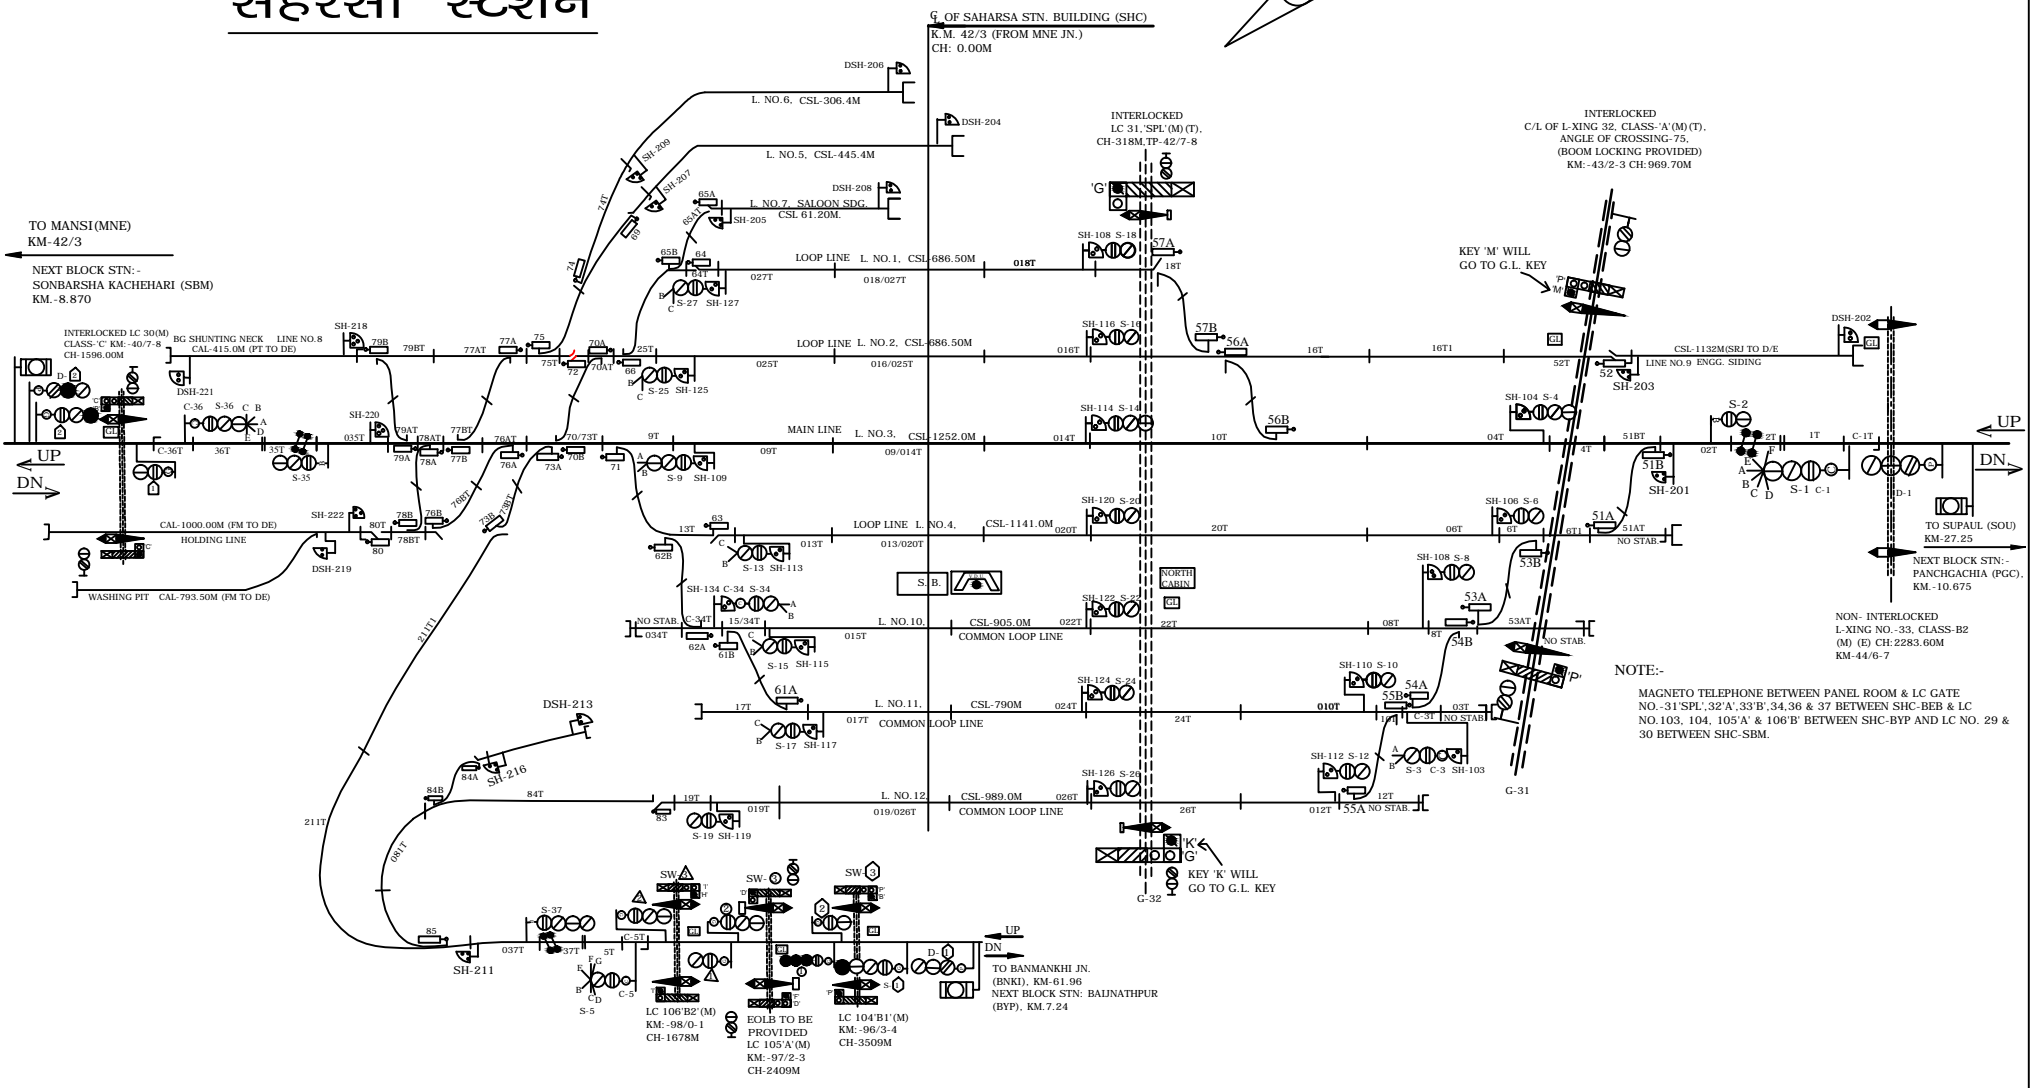


SAHARSA STATION सहरसा स्टेशन

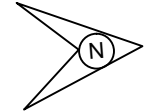

CLASS OF STATION : B
STD OF SIG & INTERLOCKING: STD-II (R)

EAST CENTRAL RAILWAY
SAMASTIPUR DIVISION

STATION WORKING RULE DIAGRAM
MACL, STD-II (R) CLASS 'B'

SAHARSA

SWRD NO. -
DY_CSTE/C/SPJ/
2018/RD/03

SR.DSTE/SPJ DSTE/SPJ JE/DRG