
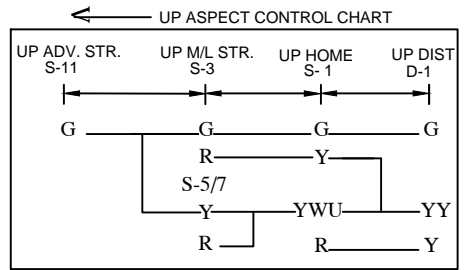
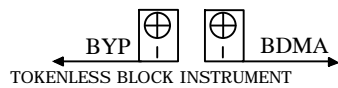
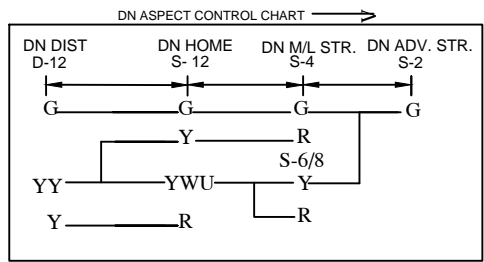


DAURAM MADHEPURA STATION

दौरम मधेपुरा स्टेशन

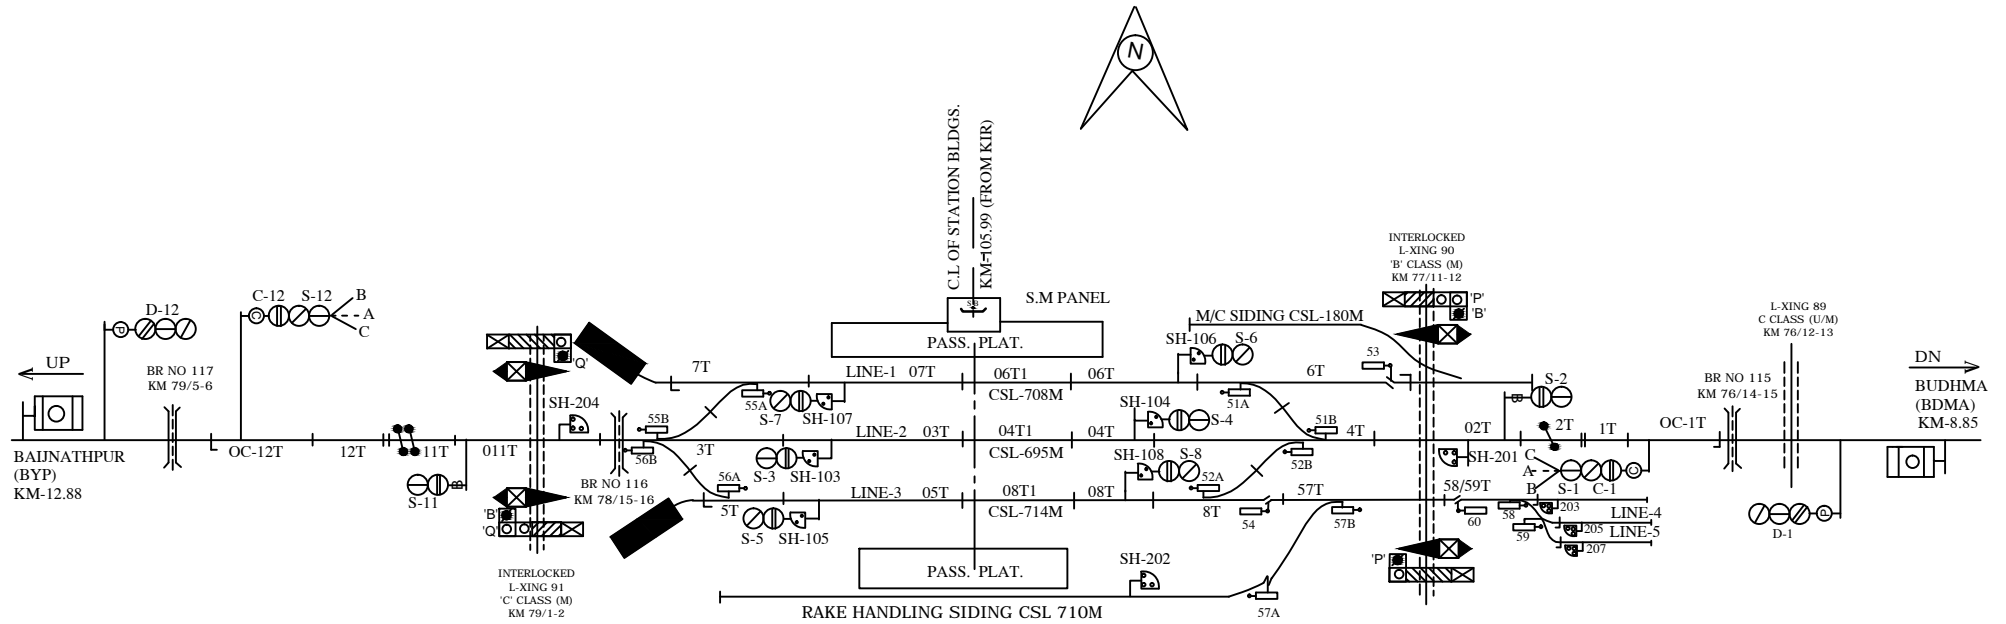

NOTE:-
 MAGNETO TELEPHONE PROVIDED BETWEEN PANEL ROOM L.C. GATE NO.86 'C', 88 'C', 90'B' BETWEEN DMH-BDMA AND 91 'C', 92'B' BETWEEN BYP-DMH.
 MANNING AND PROVISION OF TELEPHONE AT LC NO. 93, 94 & 94A TILL CONSTRUCTION & COMMISSIONING OF LHS.

CLASS OF STATION : B
 STD OF SIG & INTERLOCKING: STD-II (R)

EAST CENTRAL RAILWAY SAMASTIPUR DIVISION	SR.DSTE/SPJ	DSTE/SPJ	JE/DRG	STATION WORKING RULE DIAGRAM MACL, STD-II (R) CLASS 'B'	DAURAM MADHEPURA	SWRD NO. -
				TO SUIT SIP NO. ECR/SIP/SPJ/409/2008, ALT-VII		DY.CSTE/C/SPJ/ 2009/RD/02