
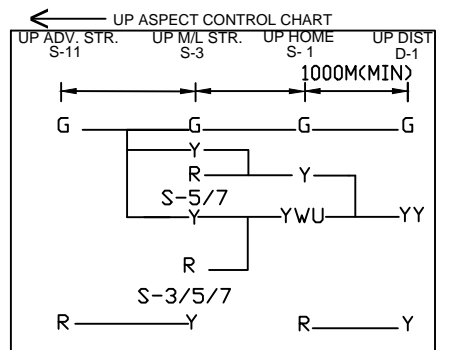
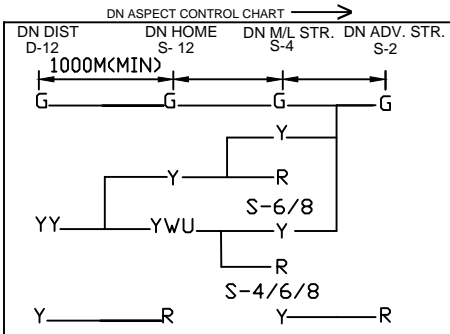
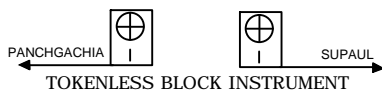


GARH BARUWARI STATION

गढ. बरुवारी स्टेशन

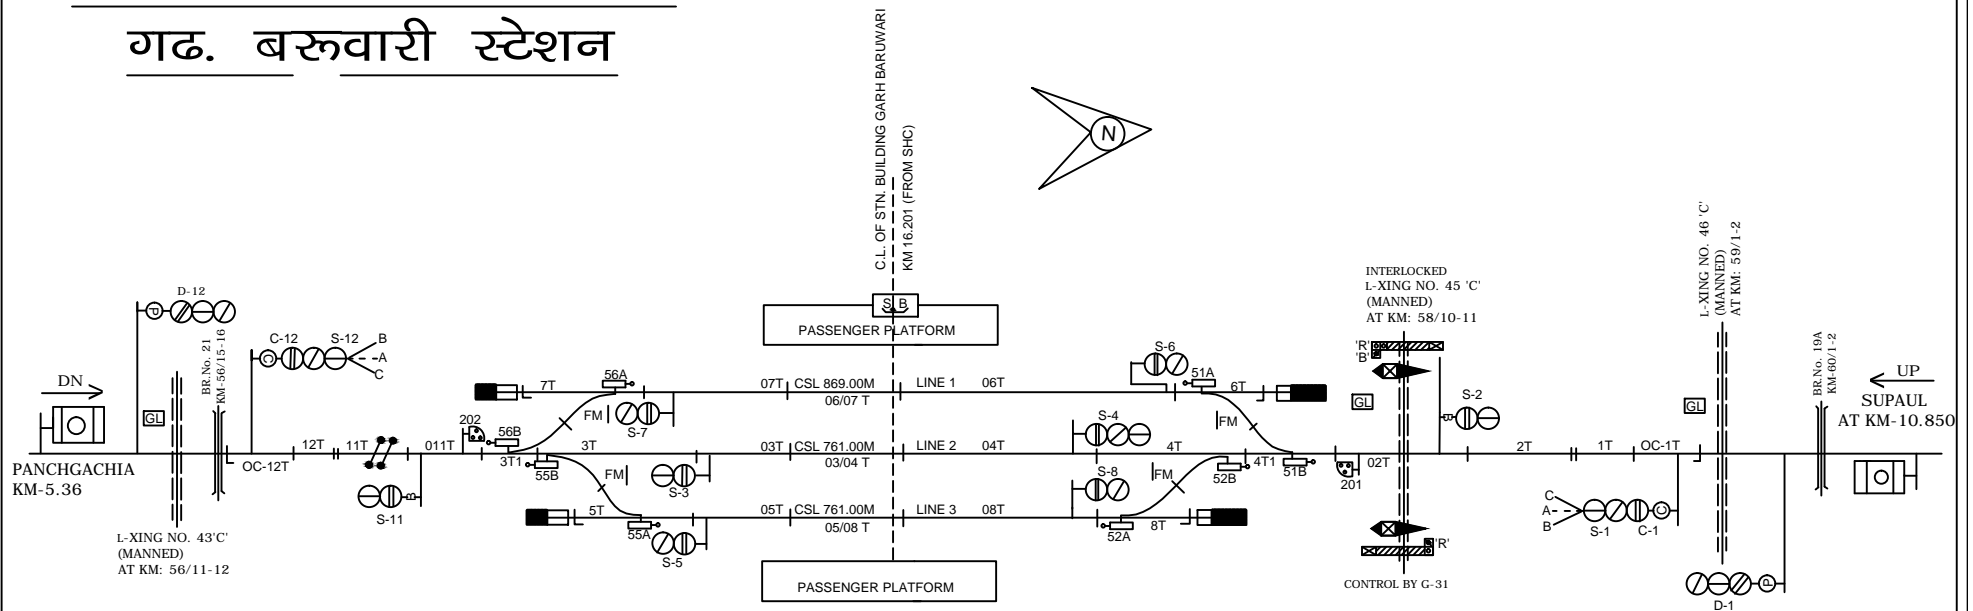

NOTE:-
MAGNETO TELEPHONE PROVIDED BETWEEN PANEL ROOM L.C. GATE NO. 43'C, 45'C, 46'C, 47'C, 48'C & 49.

CLASS OF STATION : B
STD OF SIG & INTERLOCKING: STD-II (R)

EAST CENTRAL RAILWAY SAMASTIPUR DIVISION	Sr.DSTE/SPJ	DSTE/SPJ	SSE/SIG/SPJ	TO SUIT SIP NO. ECR/SIP/SPJ/418/2012. ALT-III	STATION WORKING RULE DIAGRAM MACL, STD-II (R) CLASS 'B'	GARH BARUWARI	SWRD NO.-