


# रफीगंज (RFJ)

MACLS, "B" CLASS, STD-III(R)

DOC:-20.07.97

TO SUIT SWRD NO.1-1-2002/DSTE/DDU

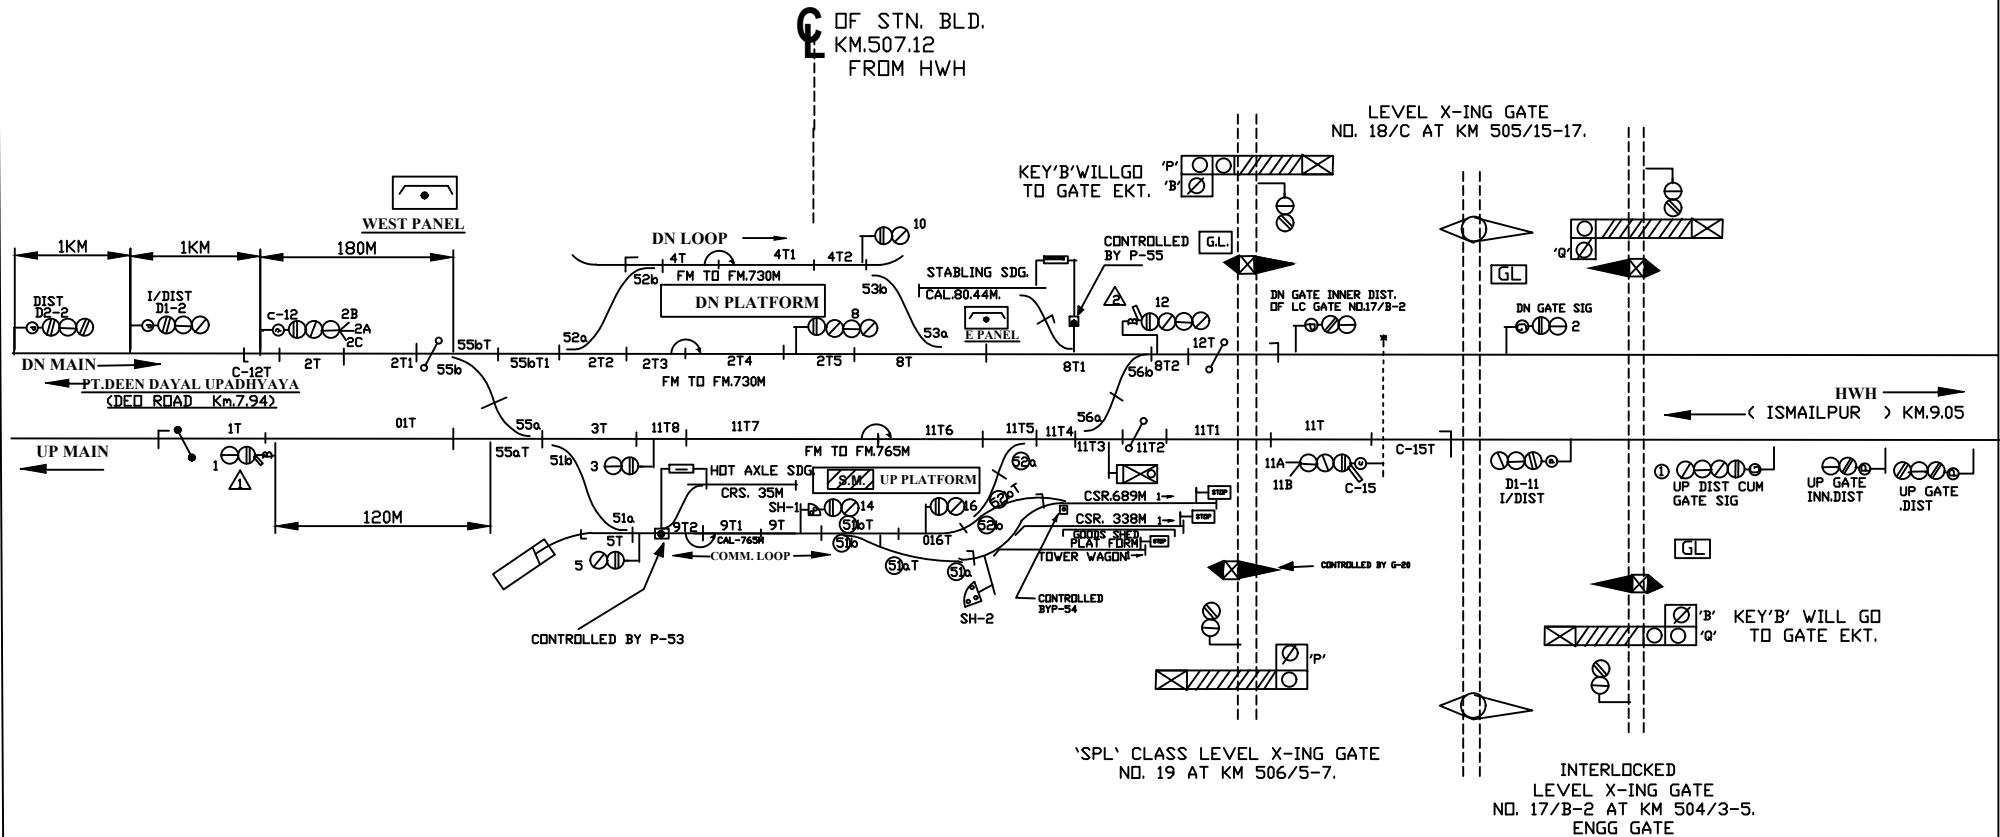

- MAGNETO TELEPHONE CONNECTED WITH SM's OFFICE E.E.P & W.E.P.
- MAGNETO TELEPHONE CONNECTED WITH E.E.P. L-XING GATE No. 17/BE,18/CE,19/SPL,20/CE & SM.

TO SUIT SIP. NO. ECR/SIP/DDU/026/2009

E C R			<b>RAFIGANJ DDU. DIV.</b>	DRG. No. SG/DDU/ SK/2020 SH. No. 31
	SSE/DRG	DSTE/DDU		