


अंकोरा (ANH)

MACLS, "B" CLASS, STD-II(R)
DOC:-30.09.08

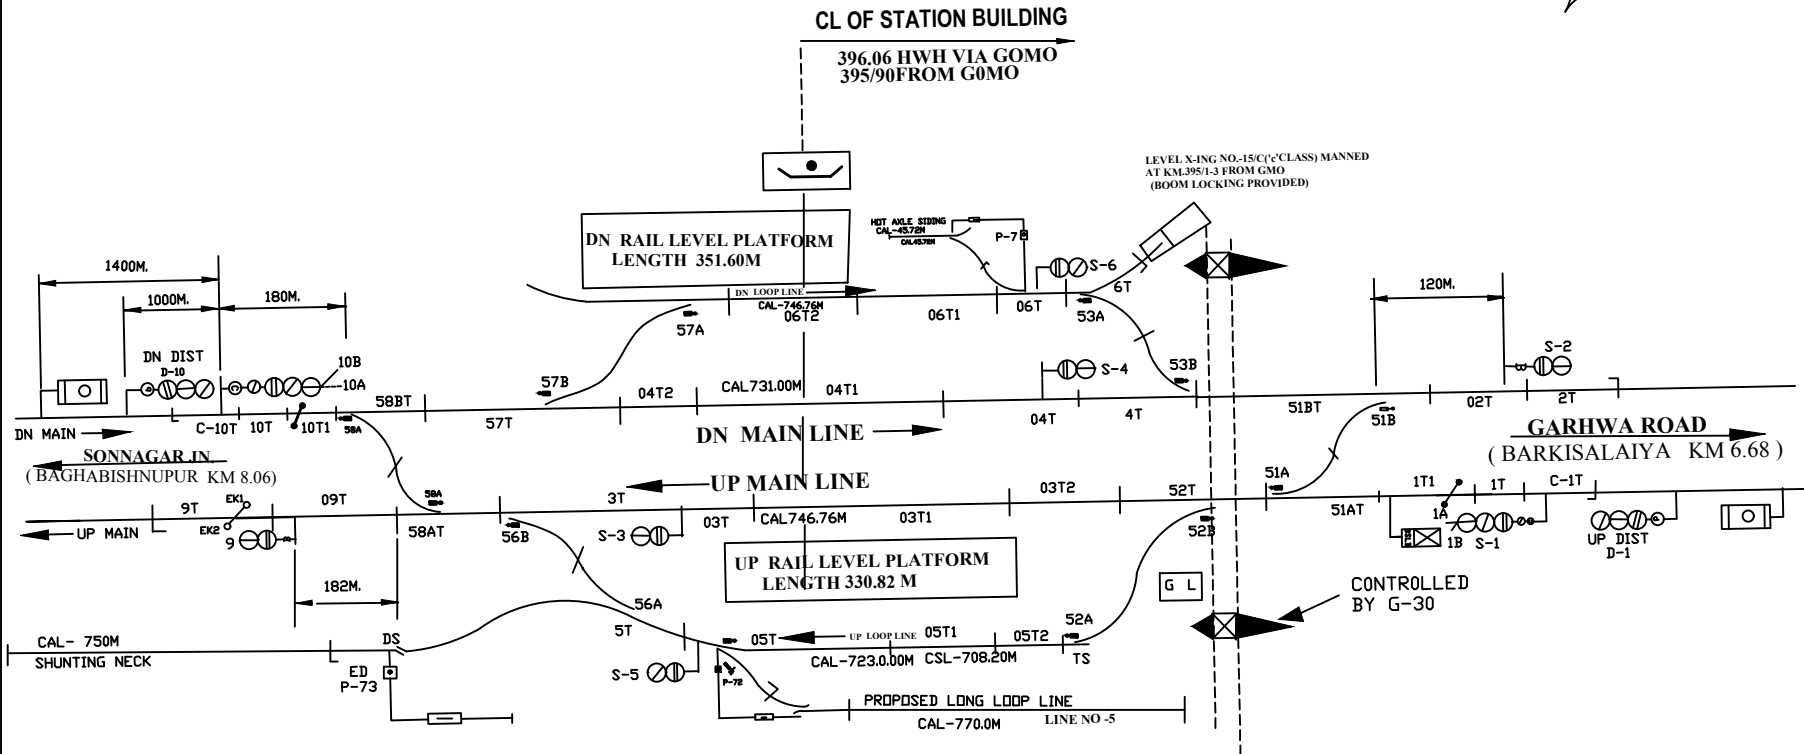

TO SUIT SIP NO.ECR/SIP/DDU/191/2006 ALT-VIII

E		
C		
R	SSE/DRG	DSTE/DDU

**ANKORAH
DDU. DIV.**

DRG. No. SG/DDU/
SK/2020
SH. No. 40