

बडकी सलईया (BSYA)

MACLS, "B" CLASS, STD-II(R)
DOC:-02.03.09

TO SUIT SWRD NO.-16/2007/DSTE/W/DDU

(CENTRAL PANEL)

OF STN. BLD
KM.689.38 FROM HWH
AT KM 389.23 FROM GDMOH


S.M.

DN R.L. PLATFORM

(MAINTAINED)

'C' CLASS LEVEL X-ING GATE
NO. 21/C AT KM 388/15-16

KEY 'B' WILL GO
TO GATE EKT.

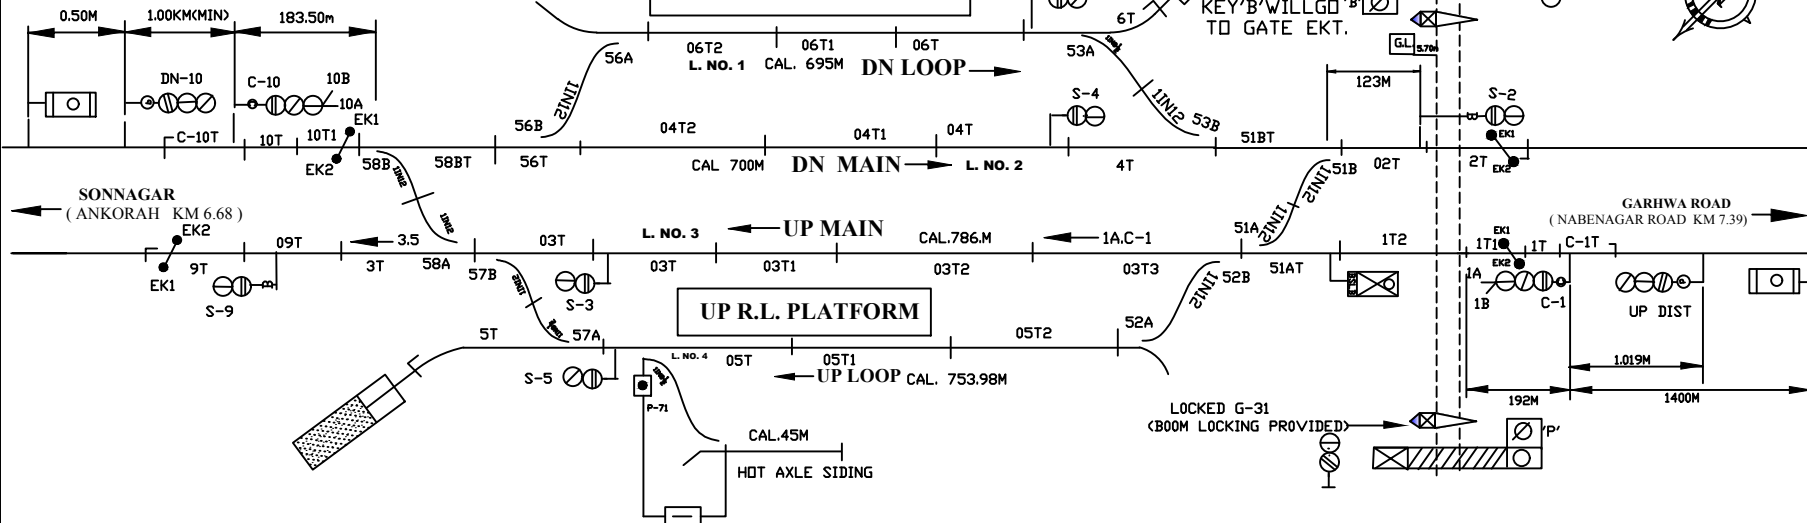

IN PANEL

1. MAIN SIGNAL BUTTON-1,2,3,4,5,6,9,10
2. C/O/SIGNAL BUTTON-C-1,C-10
3. POINT CON. BUTTON-S1,52,53,56,57,58.
4. L-XING GATE CONTROL BUTTON, G-31
5. CRANK HANDLE BUTTON G-31
6. SIDING CONTROL, P-71

NOTE :-

1. MAGNETO TELEPHONE CONNECTED WITH SM'S OFFICE & L-XING GATE No. 21/CT.

TO SUITSIP NO. ECR/SIP/DDU/192/2006

E C R			BARKISALAIYA DDU. DIV.	DRG. No. SG/DDU/ SK/2020 SH. No. 41
	SSE/DRG	DSTE/DDU		