


# जपला (JPL)

MACLS, "B" CLASS, STD-II(R)  
DOC:-31.03.09

\_TO SUIT SWRD NO. DSTE/W/DDU/06-2008



## CENTER PANAL

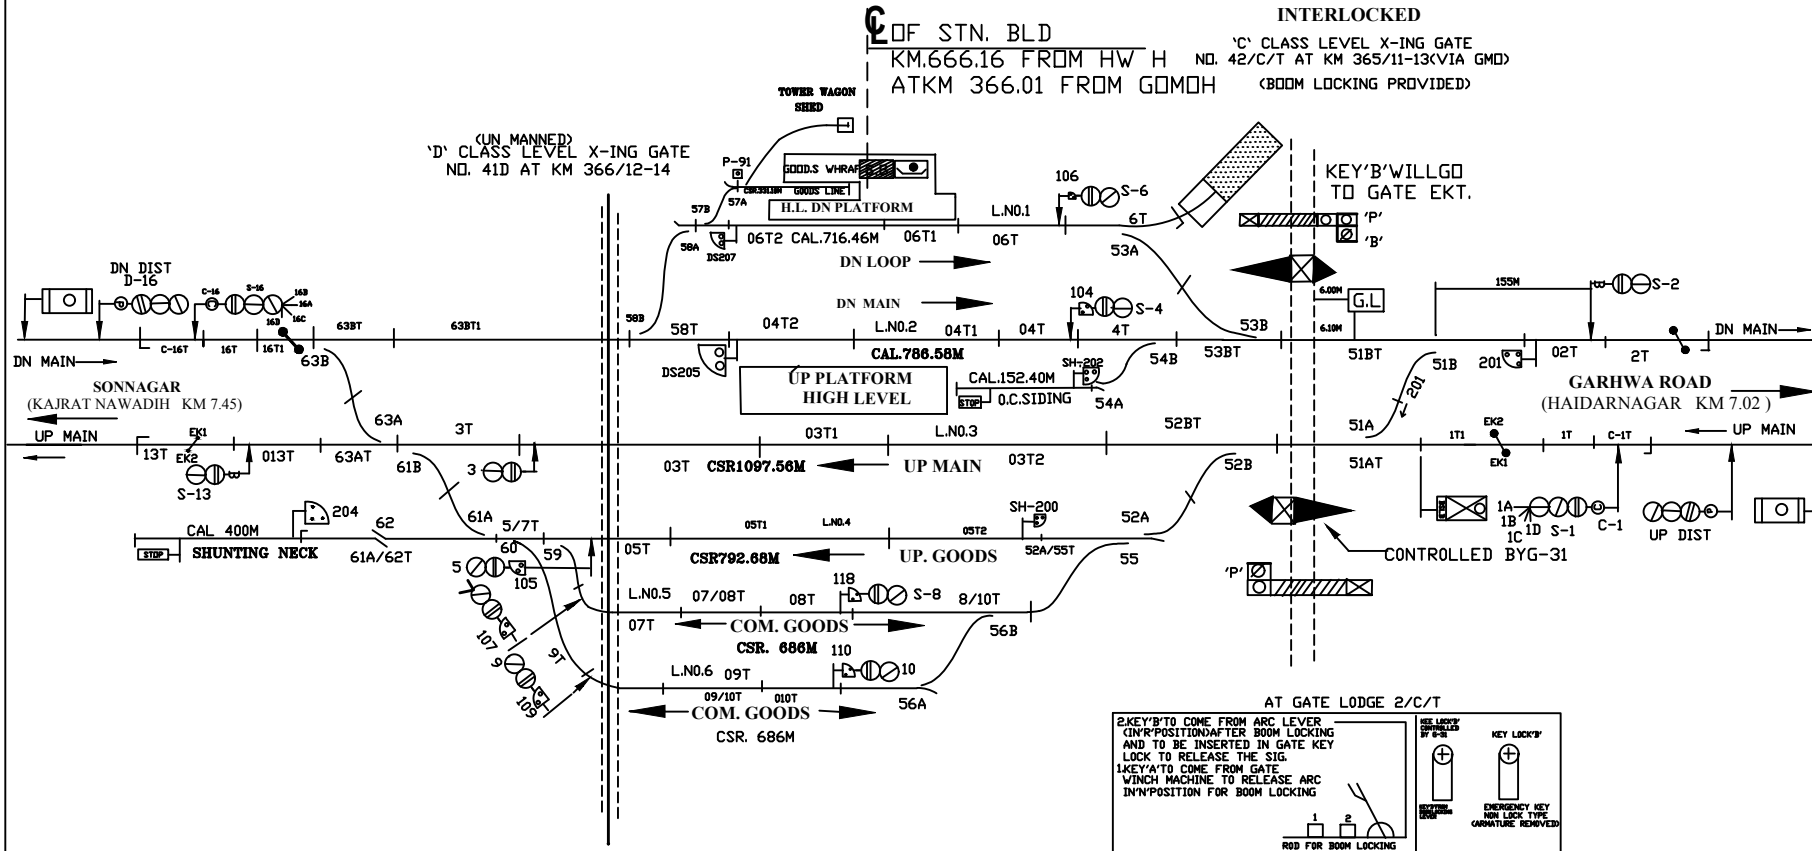

TO SIP NO. ECR/SIP/DDU/199/2008

**NOTE :-**

1. MAGNETO TELEPHONE CONNECTED WITH SM'S OFFICE & L-XING GATE No.39C/E, 42/CT,43C/E & 45C/E.

E.C.R.			<b>JAPLA DDU. DIV.</b>	DRG. No. SG/DDU/ SK/2020 SH. No. 44
	SSE/DRG	DSTE/DDU		