


कोशियार (KVQ)

MACLS, "B" CLASS, STD-II(R)
DOC:-08.10.09

TO SUIT SWRD NO 08-2007/DSTE/W/DDU
CENTRAL PANEL

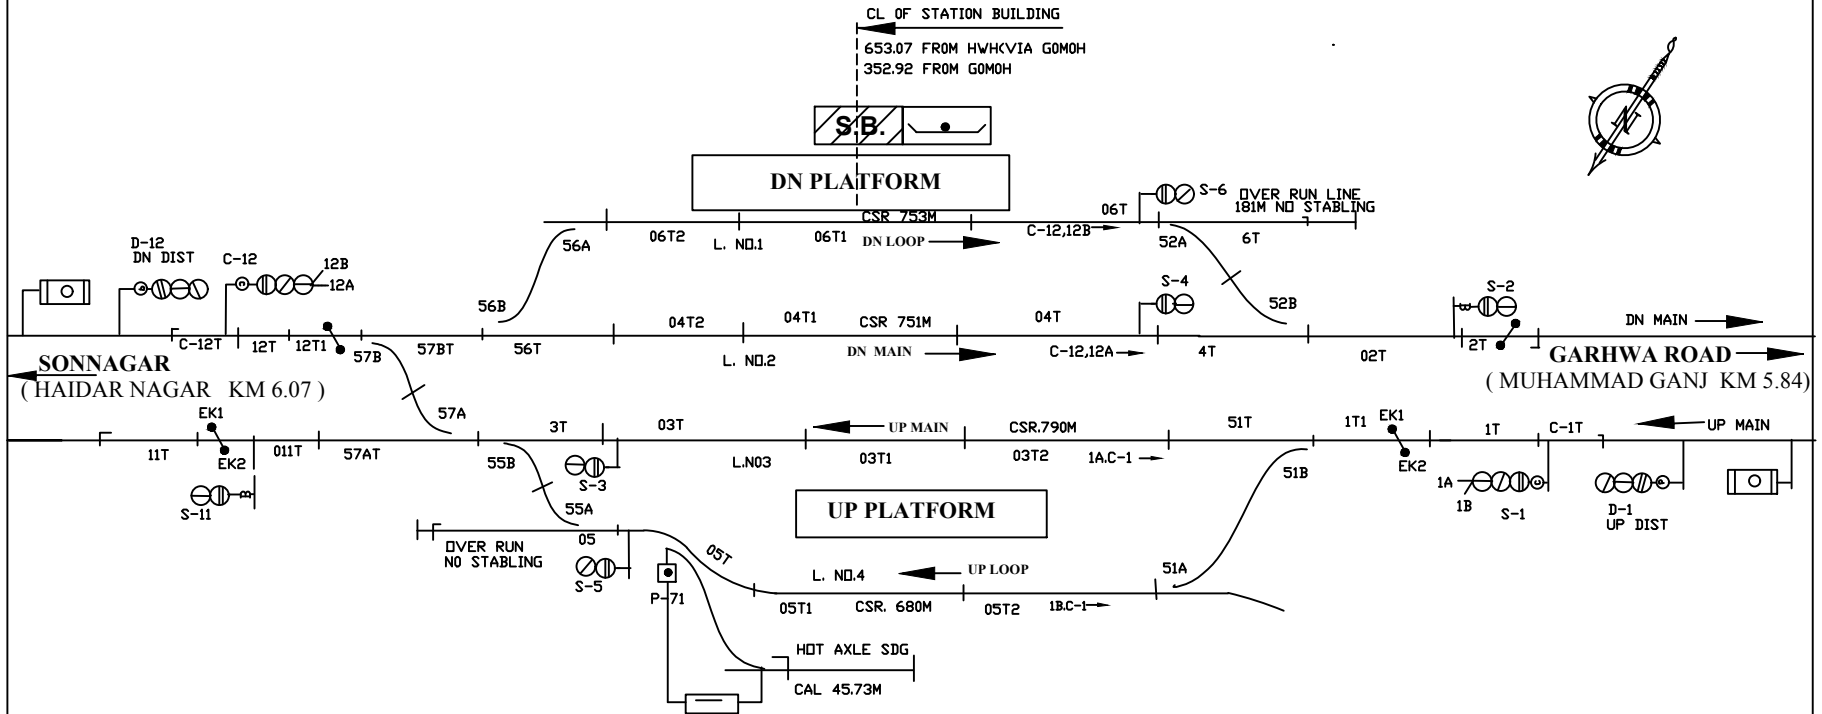

SUIT SIP. NO. ECR/SIP/DDU./197/2007

E C R			KOSIARA DDU. DIV.	DRG. No. SG/DDU/ SK/2020 SH. No. 46
	SSE/DRG	DSTE/DDU		