

मुहम्मदगंज(MDJ)


MACLS, "B" CLASS, STD-II(R)
 DOC:-30.01.10
 SWRD NO. 7-2008/DSTE/W/DDU



CENTRAL PANEL

OF STN. BLD KM.647.23
 FROM HWH
 < VIA GOMOH > AT
 KM 347.080 < FROM GOMOH >

LEVEL XING NO-55/C/E
 KM.345/21-23 (MANNED)

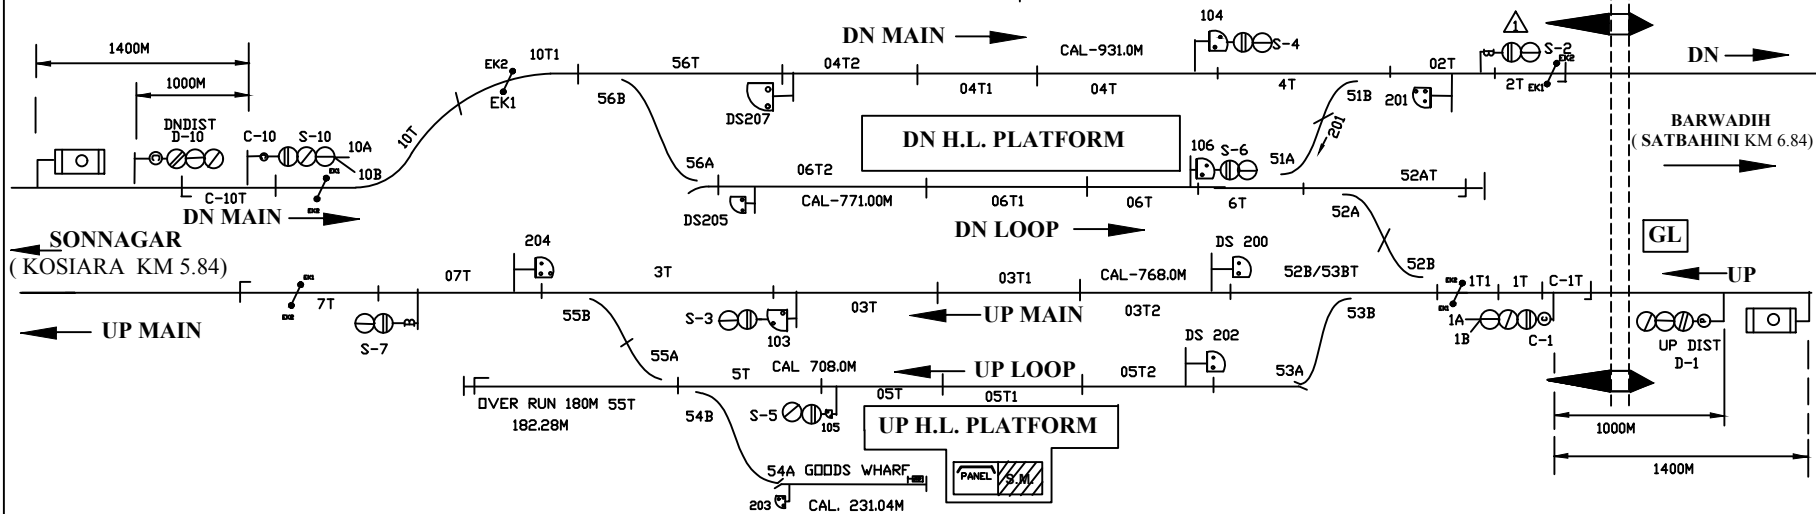

To SIP NO.ECR/SIP/DDU/198/2008

NOTE :-

1. MAGNETO TELEPHONE CONNECTED WITH SM'S OFFICE & L-XING GATE No. 53/CE &55/CE.

E		
C	SE/ DRG	DSTE/ DDU
R		

**MUHAMMAD GANJ
 DDU. DIV.**

DRG. No. SG/DDU/
 SK/2020
 SH. No. 47