

# सतबहीनी (SZF)

MACLS, "B" CLASS, STD-II(R)  
DOC-21.03.10

TO SUIT SWRD NO.09/2007/DSTE/W/DDU


CENTEAL PANEL



'D' CLASS LEVEL X-ING GATE  
NO. 58 AT KM 340/14-15

OF STN. BLD  
KM.640.99 FROM HWH  
ATKM 340.24 FROM GOMOH

'C' CLASS LEVEL X-ING GATE  
NO. 59 AT KM 339/23-25  
(BOOM LOCKING PROVIDED)  
(MANNED)

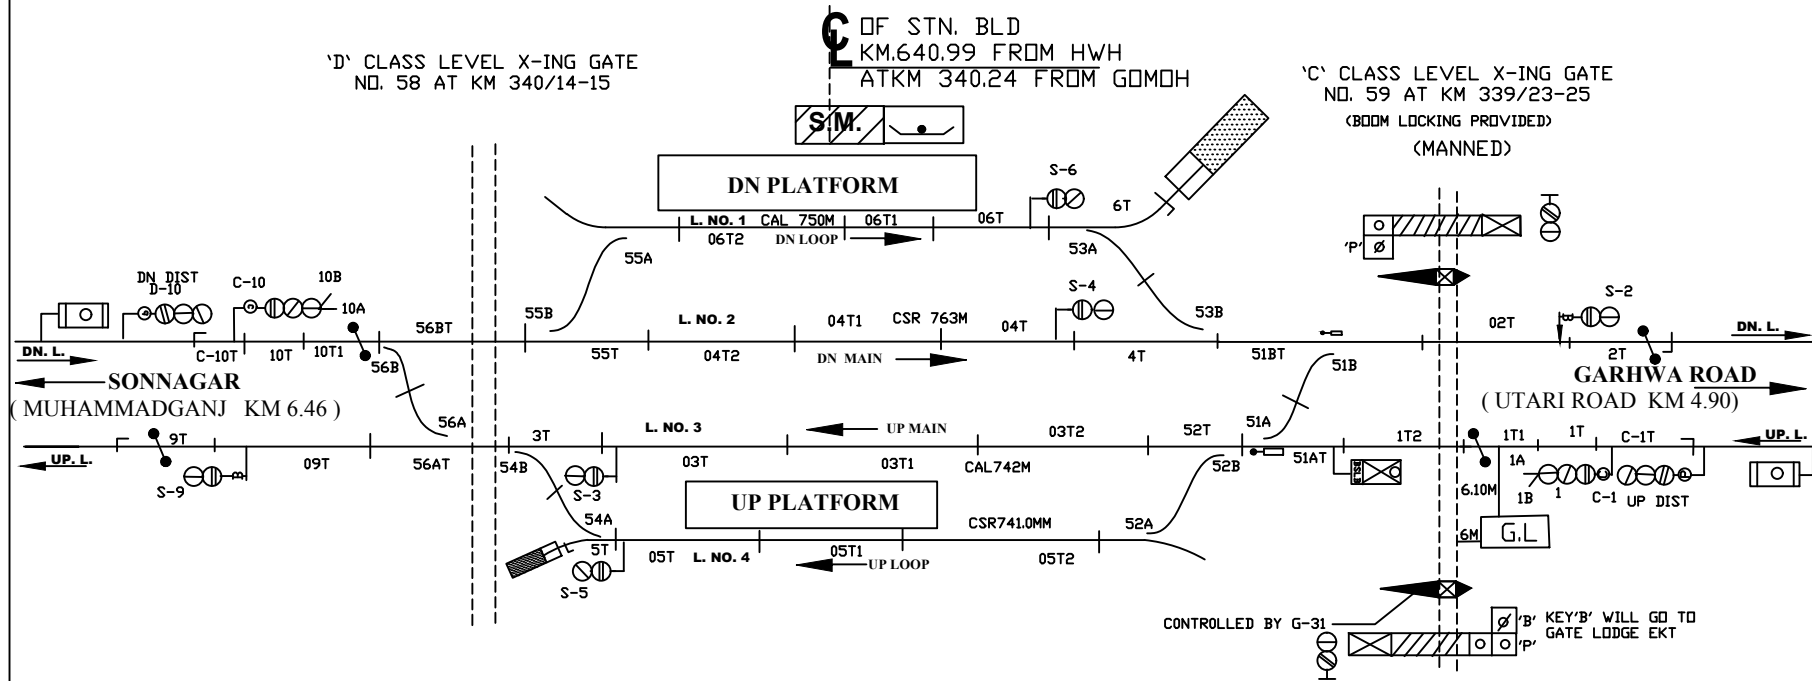

TO SIP NO.NO.ECR/SIP/DDU/199/2007

**NOTE :-**

1. MAGNETO TELEPHONE CNNECTED WITH SM's OFFICE & L-XING GATE No. 59/CT & 60/CE.

E		
C		
R	SSE/DRG	DSTE/DDU

**SATBAHINI  
DDU. DIV.**

DRG. No. SG/DDU/  
SK/2020  
SH. No.48