
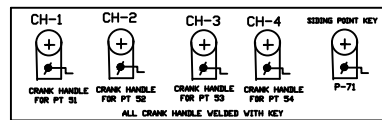
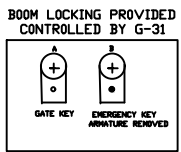
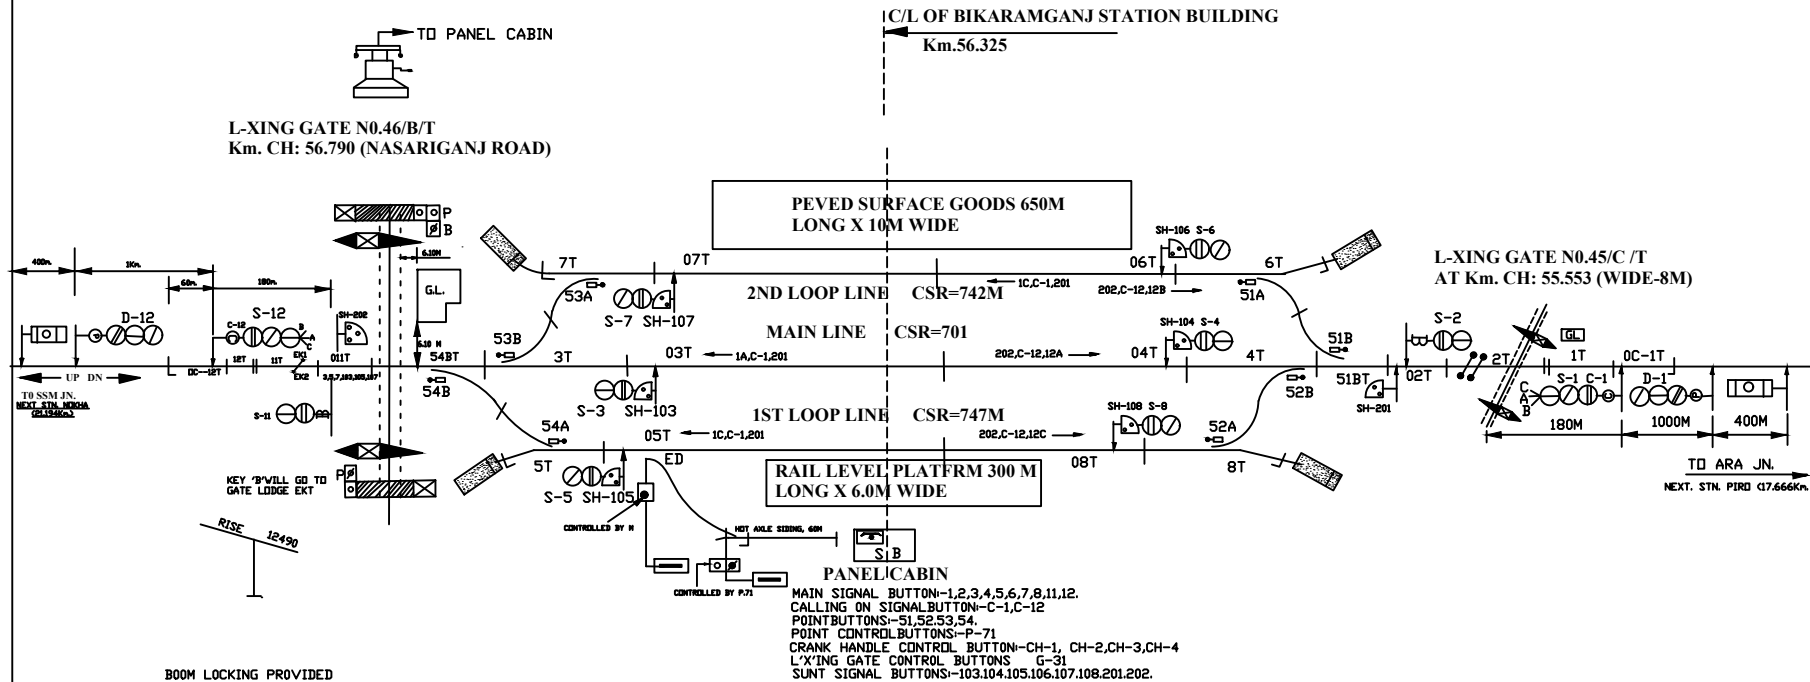


विक्रमगंज स्टेशन (BKJ)

MACLS, "B" CLASS, STD-II(R)
DOC:-07.07.08




TO SUIT SWRD NO. 11-2006/DY.CSTE/C/DNR
CENTRAL PANEL

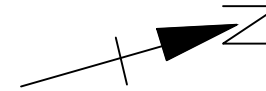

PANEL/CABIN
MAIN SIGNAL BUTTON-1,2,3,4,5,6,7,8,11,12.
CALLING ON SIGNAL BUTTON-C-1,C-12
POINT BUTTONS-51,52,53,54
POINT CONTROL BUTTONS-P-71
CRANK HANDLE CONTROL BUTTON-CH-1, CH-2,CH-3,CH-4
L'X'ING GATE CONTROL BUTTONS G-31
SUNT SIGNAL BUTTONS-103,104,105,106,107,108,201,202.

NOTE :-
1. MAGNETO TELEPHONE CONNECTED WITH SM's OFFICE & L-XING GATE No. 39,40,41,42,43,44,45,46,47,48,49,50,51,52,53 & 54.

TO SUIT SIP NO ECR/SIP/DDU/434/2006

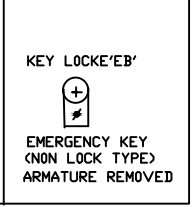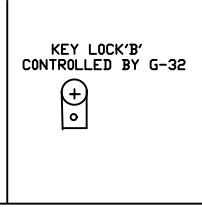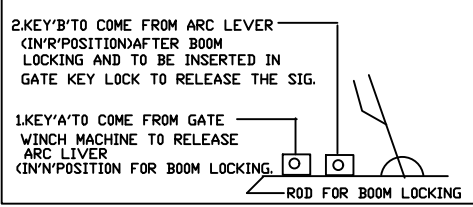

E C R		
	SSE/ DRG	DSTE/ DDU

(BIKRAMGANJ)
DDU.DIV.

DRG. No. SG/DDU/
SK/2020
SH. No. 18