

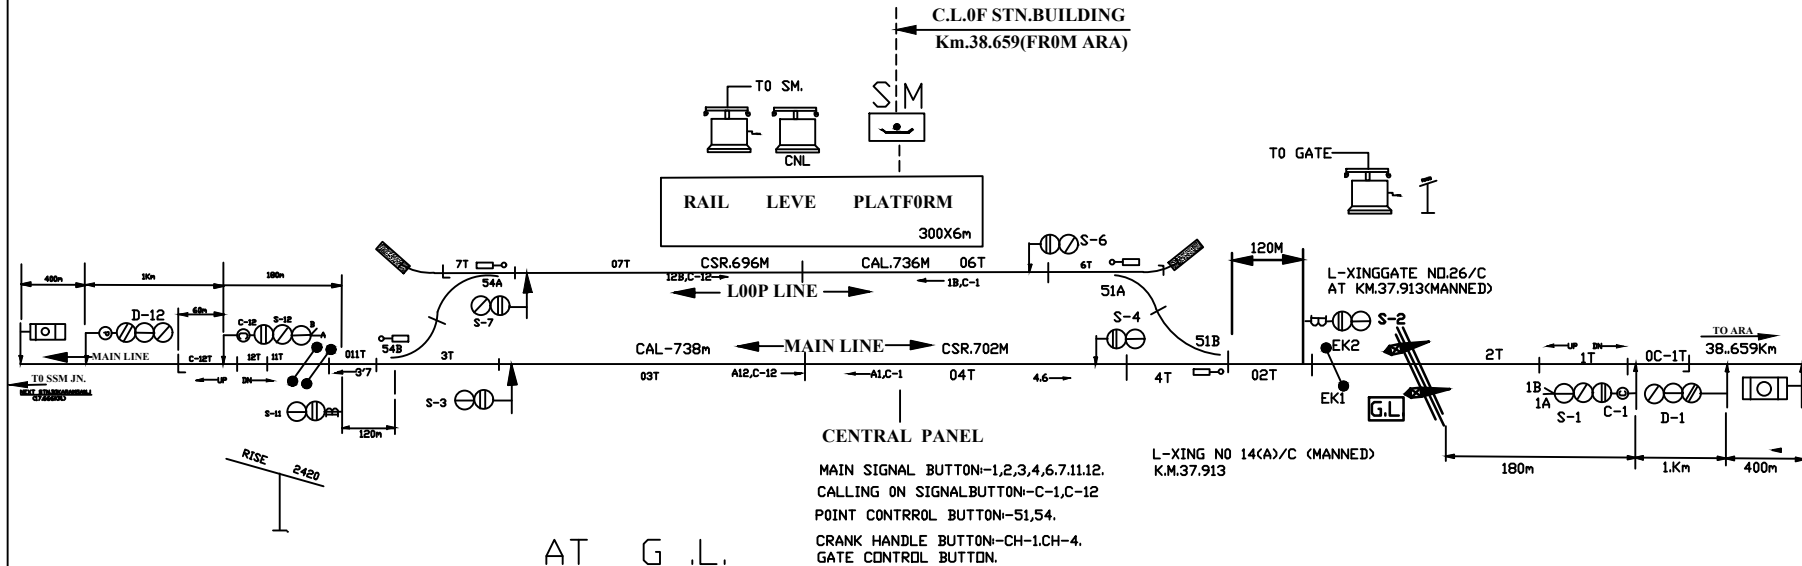


# पीरो स्टेशन (PIRO)

MACLS, "B" CLASS, STD-II(R)  
 DOC:-19.11.08  
 TO SUIT SWRD NO.01-2007/DY.CSTE/C/DNR  
**CENTRAL PANEL**

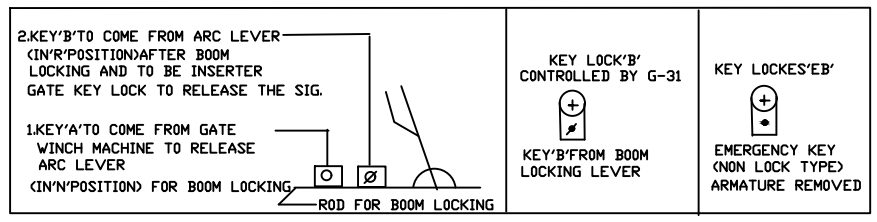

**CENTRAL PANEL**  
 MAIN SIGNAL BUTTON-1,2,3,4,6,7,11,12.  
 CALLING ON SIGNAL BUTTON-C-1,C-12  
 POINT CONTRROL BUTTON-51,54.  
 CRANK HANDLE BUTTON-CH-1,CH-4.  
 GATE CONTROL BUTTON.

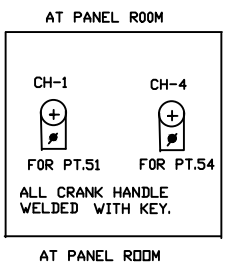

TO SUIT SIG.PLAN NO ECR/SIP/DDU/435/2006

**NOTE :-**  
 1. MAGNETO TELEPHONE CONNECTED WITH SM's OFFICE & L-XING GATE No. 23,24,25,26,27,28,29,30,31,32,33,34,35,36,37&38.

E C R			<b>(PIRO STATION) DDU.DIV.</b>	DRG. No. SG/DDU/ SK/2020 SH. No. 19
	SSE/ DRG	DSTE/ DDU		