
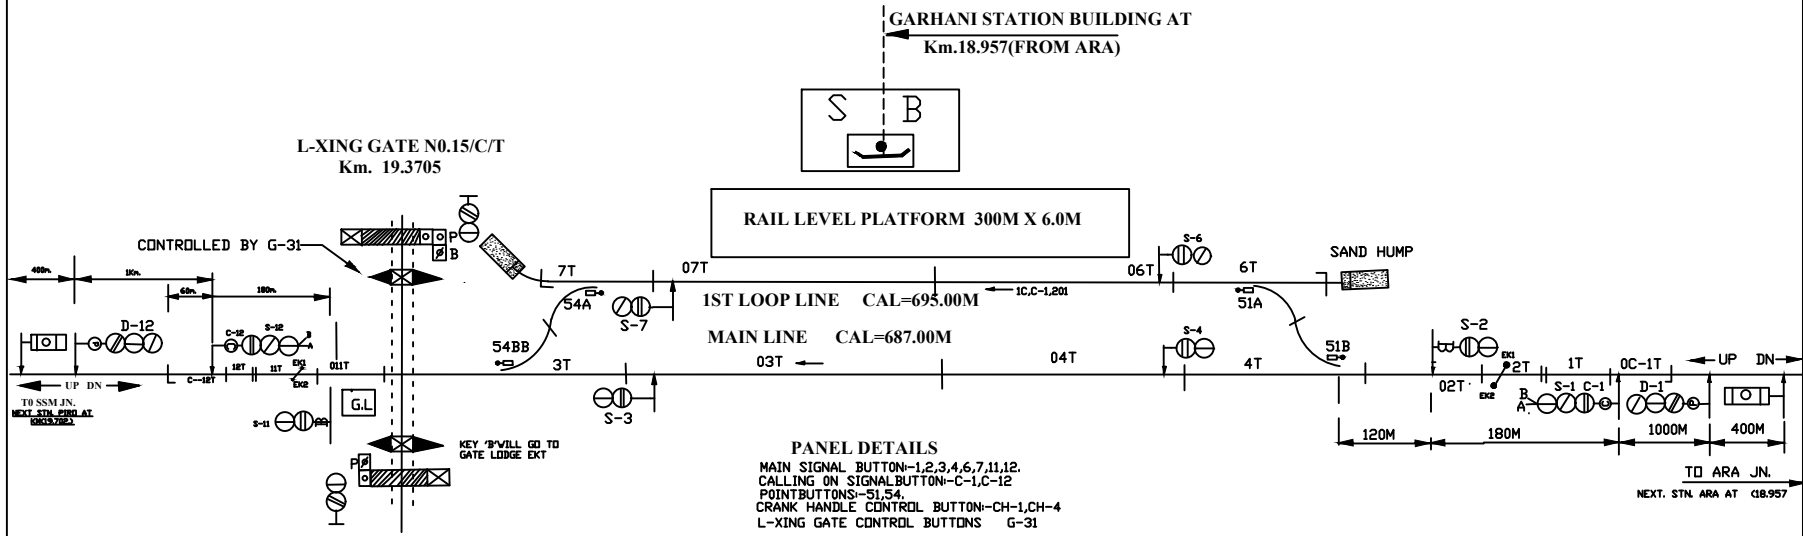


गरहनी (GARHANI)


MACLS, "B" CLASS, STD-II(R)
DOC:-28.08.09

TO SUIT SWRD NO 10-2009/DY.CSTE/C/DNR
CENTRAL PANEL

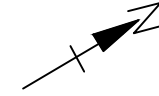

PANEL DETAILS
 MAIN SIGNAL BUTTON-1,2,3,4,6,7,11,12.
 CALLING ON SIGNAL BUTTON-C-1,C-12
 POINT BUTTONS-S1,54
 CRANK HANDLE CONTROL BUTTON-CH-1,CH-4
 L-XING GATE CONTROL BUTTONS G-31

AT GATE LODGE OF L.C. 8/C.

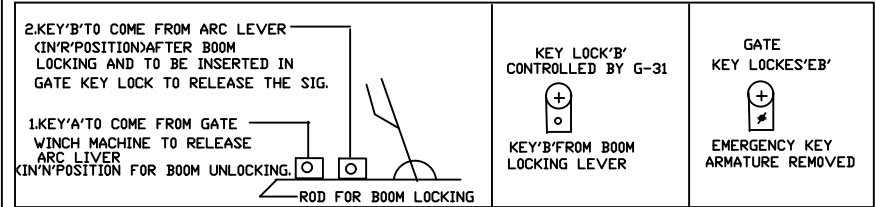

NOTE :-
 1. MAGNETO TELEPHONE CNNECTED WITH SM'S OFFICE & L-XING GATE
 No.8C,9C,10,11C,12C,13C,14A,15C/T,16C,17C,18C,19C,20C,21C & 22C.

TO SUIT SIP NO ECR/SIP/DDU/481/2009

| | | |
|-------------|---------|----------|
| E C R | | |
| | SSE/DRG | DSTE/DDU |

(GARHANI)
DDU. DIV.

DRG. No. SG/DDU/
SK/2020
SH. No. 20