
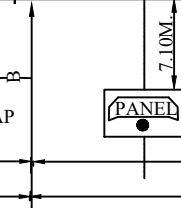
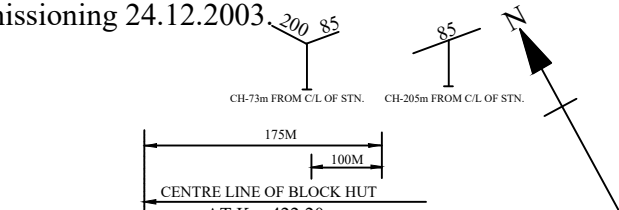



YUDUGRAM B.H.

CENTRAL PANEL M.A.C.L, 'C'CLASS, STDIII

Date of Commissioning 24.12.2003

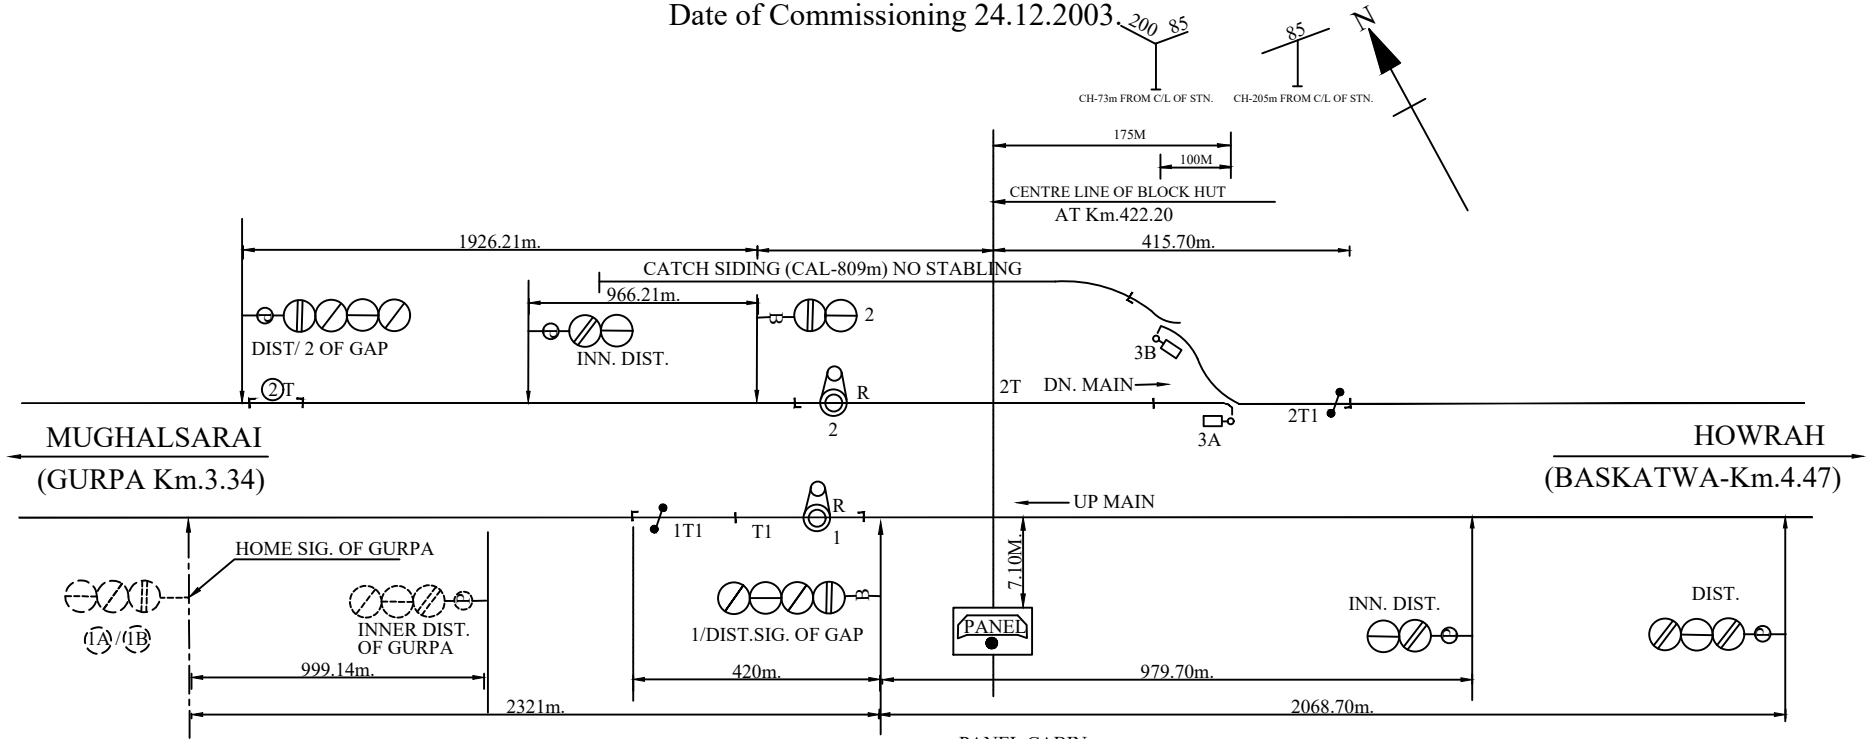

PANEL CABIN
 MAIN SIGNAL SWITCH - 1.2.
 POINT SWITCH - 3
 CRANK HANDLE SWITCH-CH1

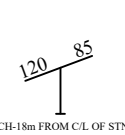

NOTE:-

1. ABSOLUTE BLOCK SYSTEM OF WORKING WITH GURPA & BASKATWA.
2. BPAC WITH UFSBI & S.M PANEL BETWEEN YADUGRAM- BASKATWA IN UP & DN LINE.
3. BPAC WITH UFSBI & S.M PANEL BETWEEN YADUGRAM- GURPA IN UP & DN LINE.
4. CONTROL TELEPHONE PROVIDED WITH PANEL/ASM.

ASPECT CONTROL CHART

← UP MAIN					DOWN MAIN →		
HOME SIG. OF GURPA	INN. DIST. OF GURPA	1/DIST. SIG. OF GURPA	INNER DIST.	DIST.	DIST./SIG. NO. OF GAP	INN. DIST.	2
(1A) / (1B)	G	G	G	G	G	G	G
Y	Y	Y	Y	Y	Y	Y	R
Y	Y	Y	Y	Y	Y	Y	R
R	Y	R	Y	Y	R	Y	Y