
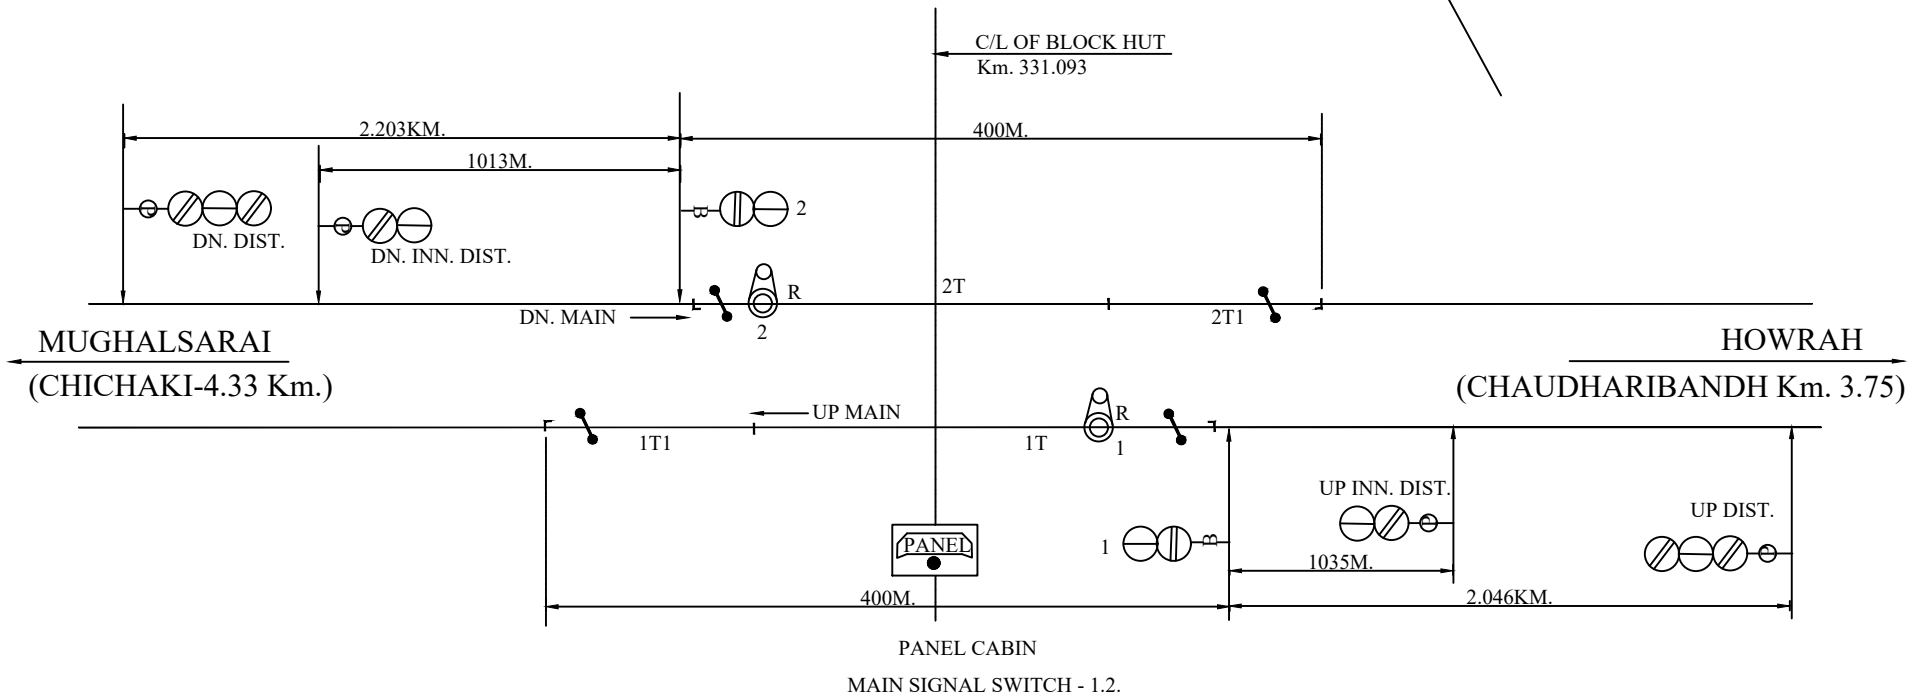


KARMABAD B.H.

MACL.STD-III .B CLASS

Date of commissioning:-23.12.2003

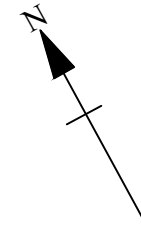

NOTE:-

1. A.B. SYSTEM OF WORKING WITH CHICHAKI & CHAUDHARIBANDH.
2. CONTROL TELEPHONE PROVIDED WITH PANEL/ASM.
3. BPAC WITH S.M. PANEL,UFSBI PROVIDED AT TOWARDS CHAUDHARIBANDH IN UP & DN LINE.
4. BPAC WITH S.M. PANEL,UFSBI PROVIDED AT KARMABAD-TOWARDS CHICHAKI IN UP & DN LINE.