


RAKHITPUR (RKJE)

MACLS STD-II(R) 'B' CLASS

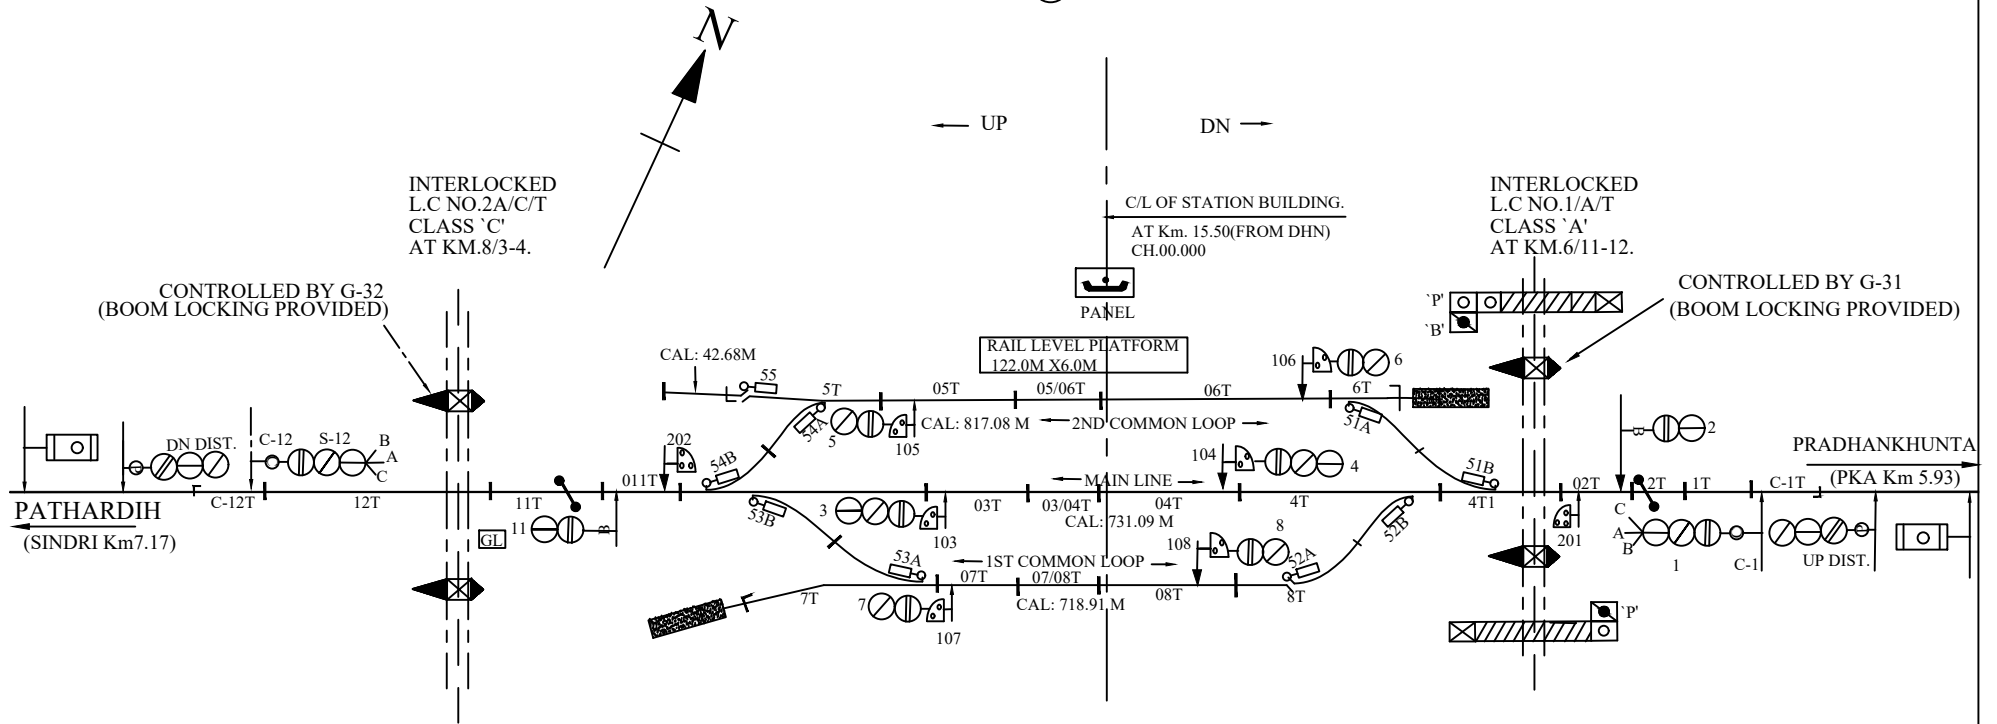

NOTE:- i) ABSOLUTE BLOCK SYSTEM OF WORKING WITH PRADHANKHUNTA LINK & SINDRI B.H.
 ii) MAGNETO TELEPHONE PROVIDED BETWEEN L-XING NO. 1/A/T, 2A/C/T & PANEL ROOM.