


BARKAKANA(BRKA)

MACLS.CLASS "B",STD.III
Date of commissioning - 26.02.2010

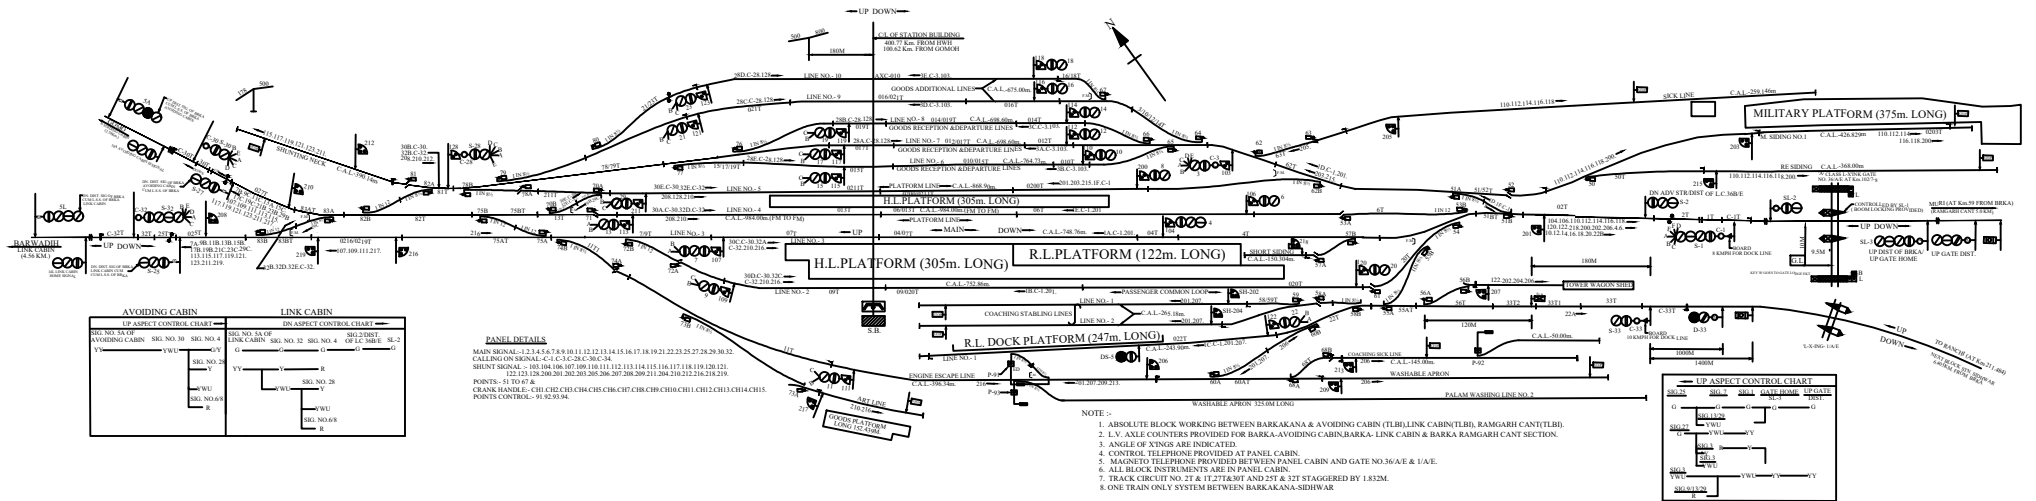

UP ASPECT CONTROL CHART				DN ASPECT CONTROL CHART			

PANEL DETAILS
 MAIN SIGNAL - 1, 2, 3, 4, 5, 6, 7, 8, 9, 10, 11, 12, 13, 14, 15, 16, 17, 18, 19, 21, 22, 23, 25, 27, 28, 29, 30, 32
 POINTS CONTROL - 91, 92, 93, 94

- NOTE :-**
1. ABSOLUTE BLOCK WORKING BETWEEN BARKAKANA & AVOIDING CABIN (TLB) LINK CABIN (TLB), RAMGARH CANT (TLB)
 2. L.V. AXLE COUNTERS PROVIDED FOR BARKA-AVOIDING CABIN, BARKA-LINK CABIN & BARKA RAMGARH CANT SECTION.
 3. ANGLE OF XINGS ARE INDICATED
 4. CONTROL TELEPHONE PROVIDED AT PANEL CABIN.
 5. MAGNETO TELEPHONE PROVIDED BETWEEN PANEL CABIN AND GATE NO.36/A/E & 1/A/E
 6. ALL BLOCK INSTRUMENTS ARE IN PANEL CABIN.
 8. ONE TRAIN ONLY SYSTEM BETWEEN BARKAKANA SIDHWAR

