


# TOKISUD B.H. (TKY)

(MACLS, 'C'- CLASS, STD- III)

Date of commissioning:-31.03.2005

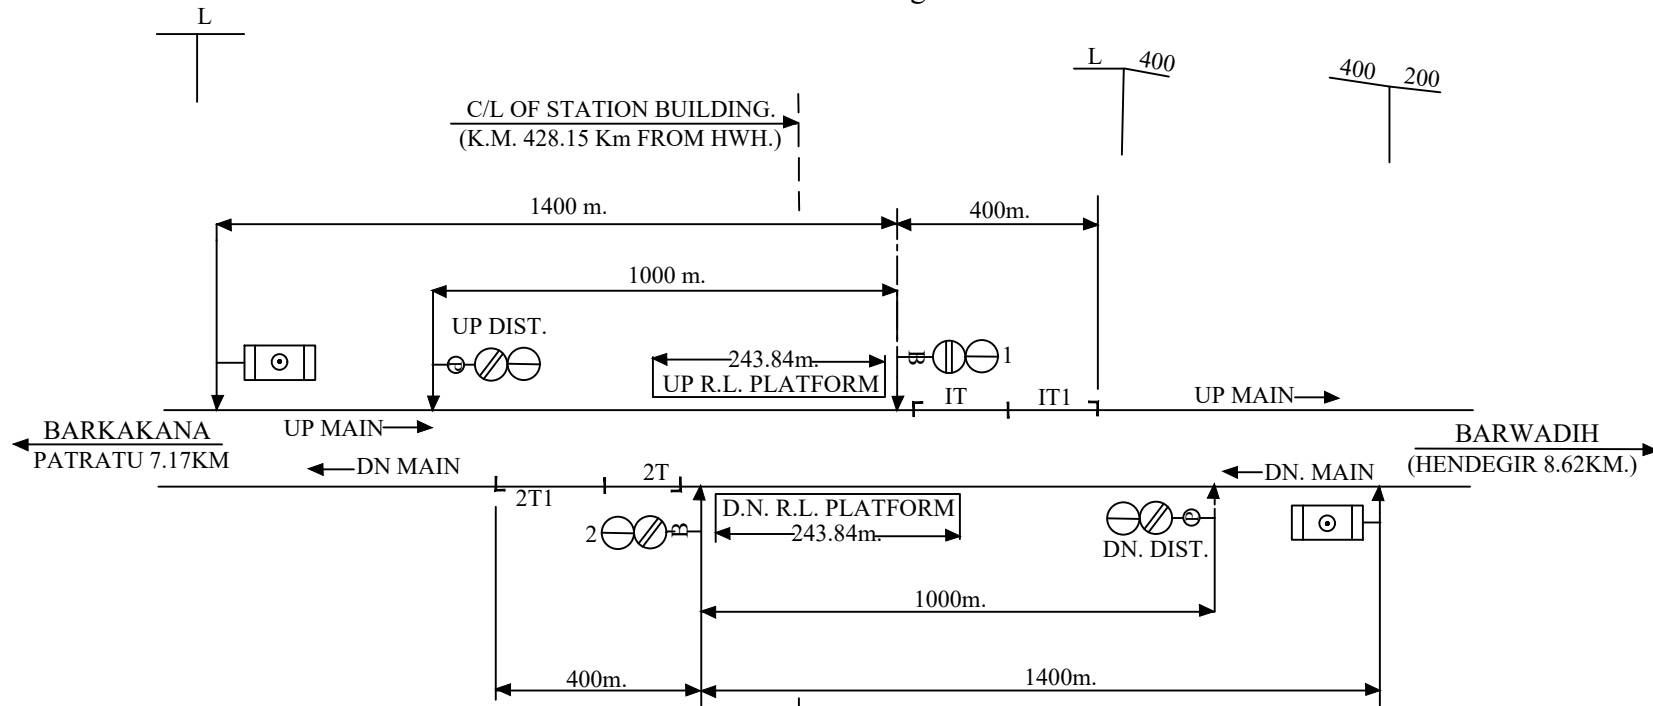

ASPECT CONTROL CHART			
DOWN →		← UP	
DN. DIST.	SIG.NO.2	SIG.NO.1	UP. DIST.
G-----G		G-----G	
Y-----R		R-----Y	

PANEL  
SIGNAL SWITCH :- 1, 2.

NOTE:-

1. ABSOLUTE BLOCK SYSTEM OF WORKING WITH HENDEGIR & PATRATU.
2. DOUBLE LINE BLOCK INSTRUMENT MSW/HWH TYPE ARE IN USE AND LOCATED IN PANEL ROOM.
3. CONTROL TELEPHONE PROVIDED IN PANEL / SM.