
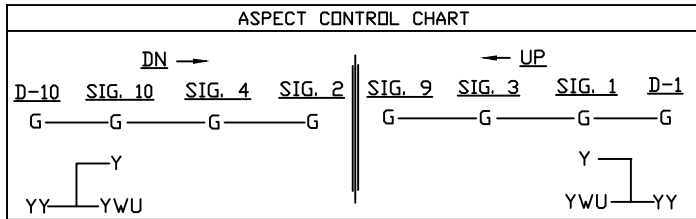
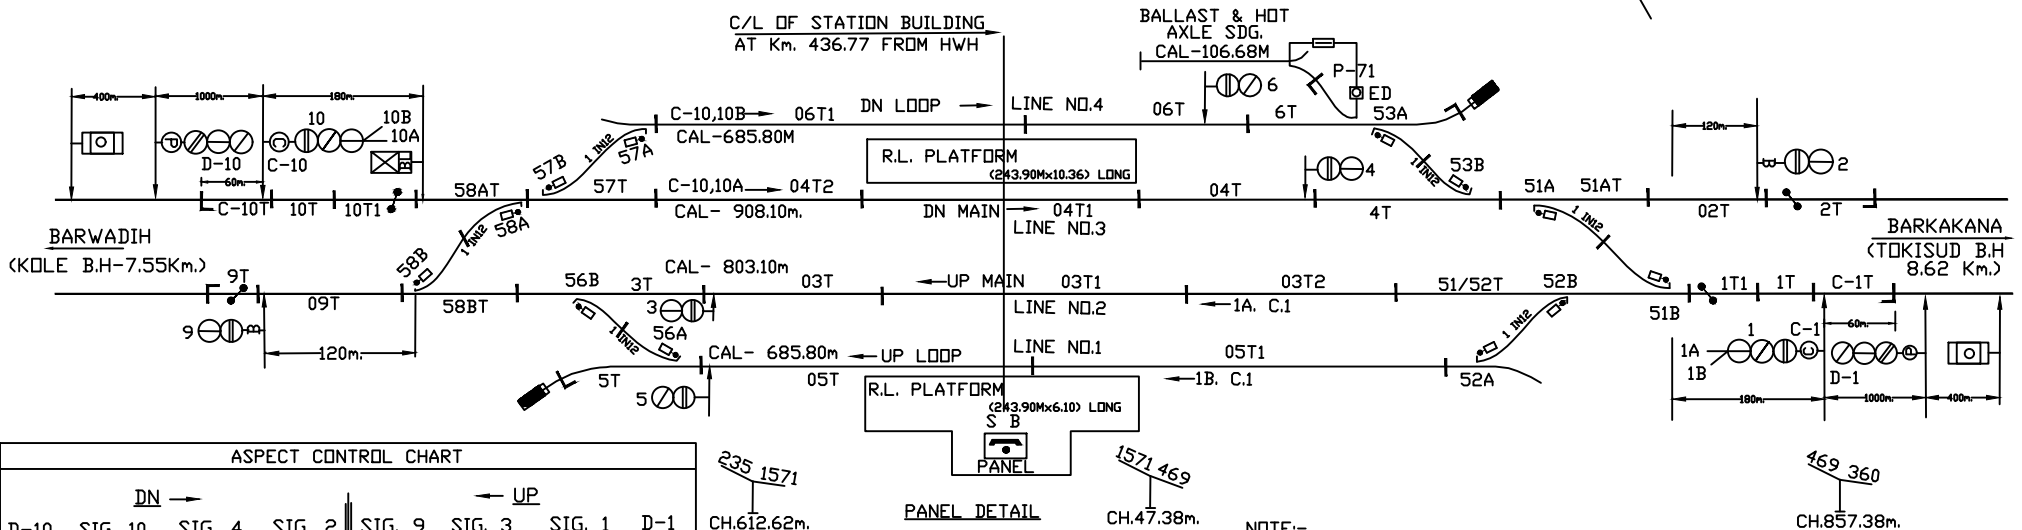


HENDIGIR (HNDR)

MACLS, 'B'-CLASS STD-III

Date of commissioning:- 27.04.2007

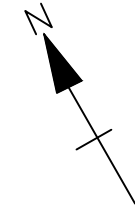

- NOTE:-
1. ABSOLUTE BLOCK SYSTEM OF WORKING WITH KOLE & TOKISUD STATIONS..
 2. DOUBLE LINE LOCK & BLOCK INSTRUMENT MSW / HWH TYPE WITH KOLE & TOKISUD STATION ARE LOCATED AT PANEL ROOM
 3. CONTROL TELEPHONE PROVIDED AT PANEL ROOM
 4. ANGLE OF CROSSING ARE INDICATED.
 5. L.V PROVING AXLE COUNTERS PROVIDED FOR HENDIGIR-KOLE AND HENDIGIR-TOKISUD SECTIONS IN BOTH UP AND DN DIRECTIONS AND INTERLOCKED WITH RESPECTIVE DOUBLE LINE BLOCK INSTRUMENT.
 6. S.M/PANEL IS CONNECTED WITH THE L.C. GATE NO.-41/C/E THROUGH MAGNETO TELEPHONE.