


# KOLE B.H. (KOLE)

## CENTRAL PANEL MACLS 'C' CLASS STD-II(R)

← UP ASPECT CONTROL CHART	
S-1	UP. DIST.
G-----G	
R-----Y	
DN. ASPECT CONTROL CHART →	
DN. DIST.	S-2
G-----G	
Y-----R	

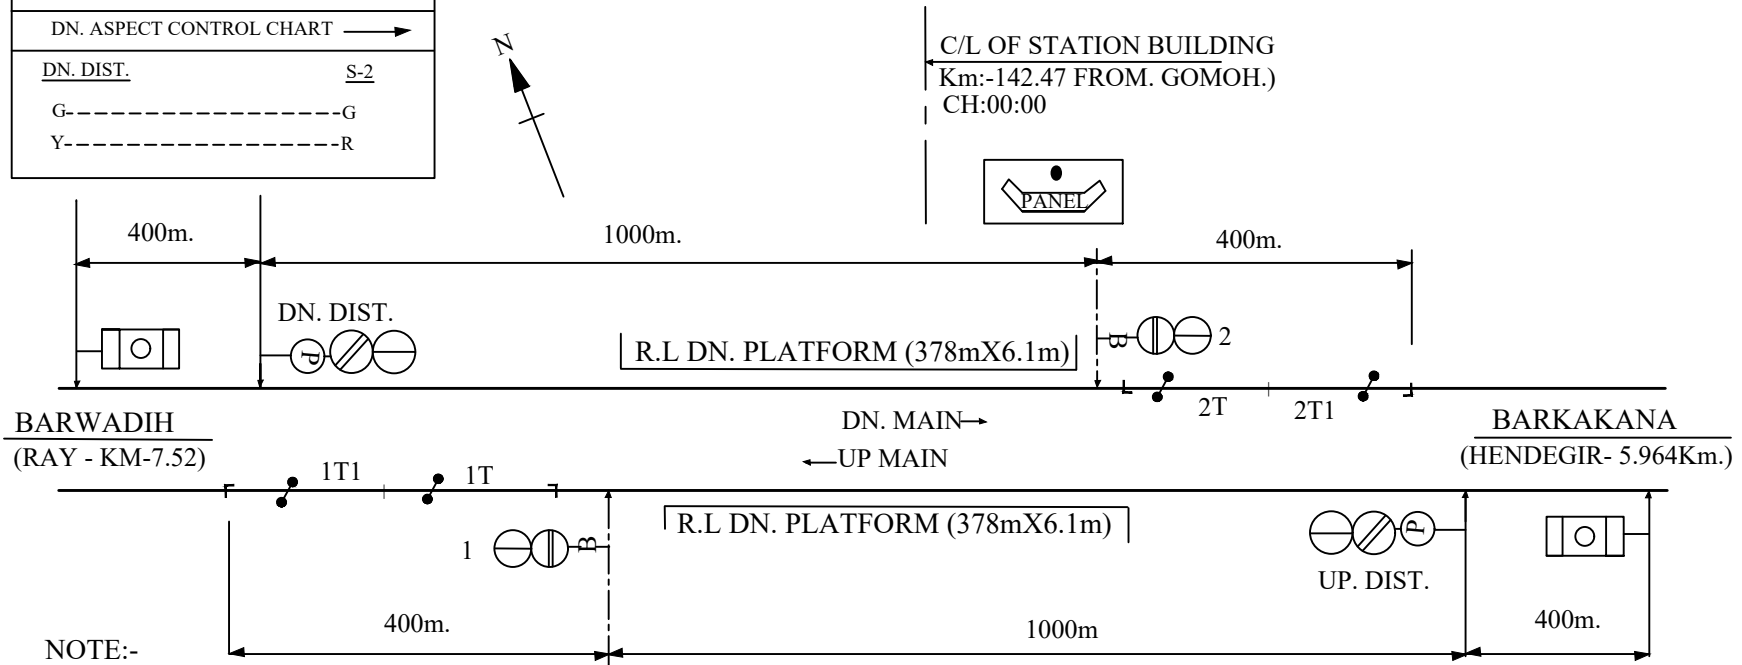

NOTE:-

1. ABSOLUTE BLOCK SYSTEM OF WORKING WITH RAY & HENDEGIR.
2. DOUBLE LINE BLOCK INSTRUMENT "MSW TYPE WITH RAY & HENDEGIR LOCATED AT PANEL ROOM.
3. BLOCK PROVING AXLE COUNTER PROVIDED BETWEEN KOLE B.H-RAY & KOLE B.H-HENDEGIR AND INTERLOCKED WITH BLOCK INSTRUMENT.
4. CONTROL TELEPHONE PROVIDED AT PANEL ROOM.
5. AS PER SEM PART-II PARA 17.13.3.3 THE INSULATED RAIL JOINT SHALL BE INSTALLED AT LEAST ONE RAIL LENGTH IN ADVANCE OF THE CONCERNED SIGNAL
6. LED SIGNAL LAMPS TO BE USED.