


(RAY)
MACLS 'B' CLASS STD-III
 DATE OF COMMISSIONING:-23.09.2009

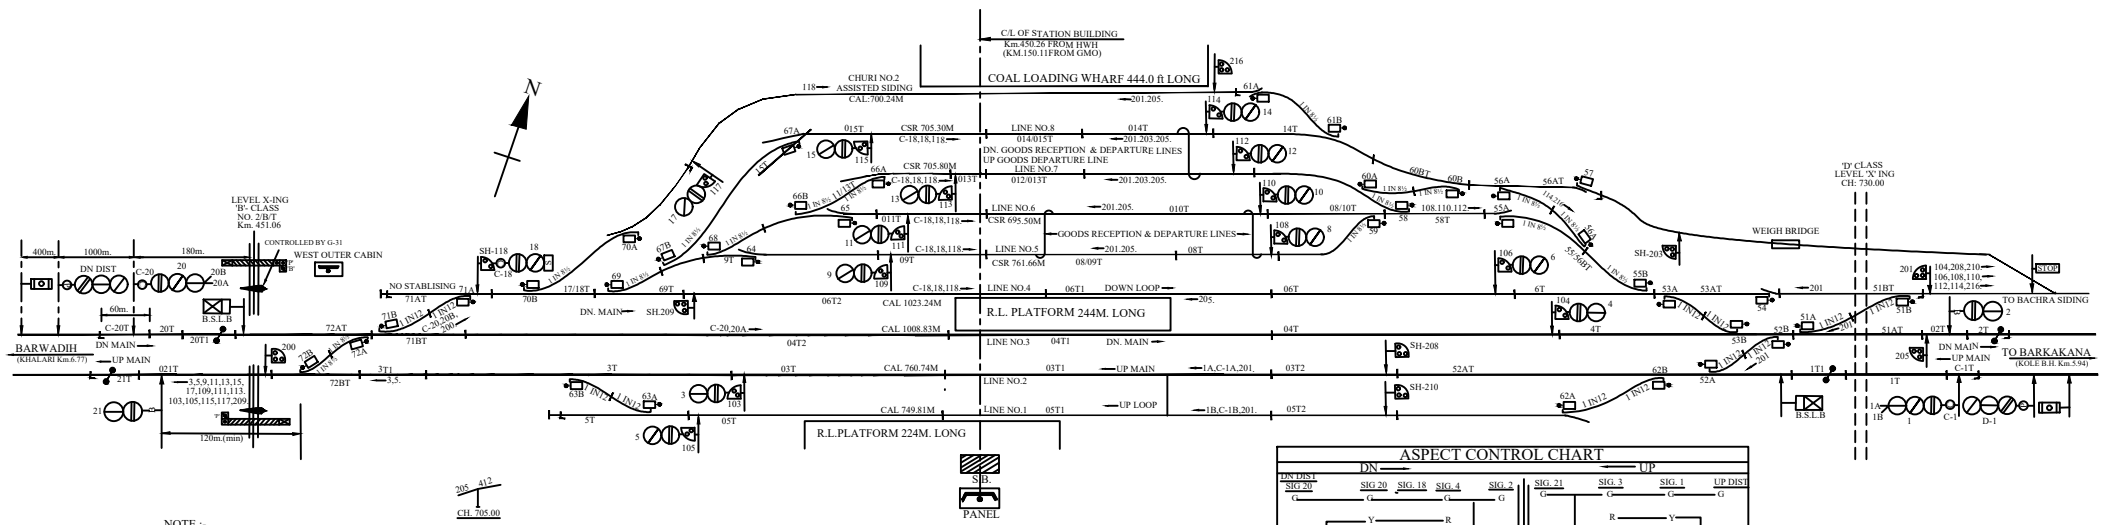

NOTE :-

1. ABSOLUTE BLOCK SYSTEM OF WORKING WITH DEMU AND CHETAR STATIONS.
2. DOUBLE LINE LOCK & BLOCK INSTRUMENT MSW/HWH TYPE WITH DEMU & CHETAR STATION LOCATED AT PANEL ROOM.
3. CONTROL TELEPHONE PROVIDED AT PANEL ROOM.
4. BLOCK PROVING AXLE COUNTER PROVIDED FOR RICHUGHUTA - DEMU SECTION AND RICHUGHUTA-CHETAR SECTION IN BOTH UP LINE AND DN LINE.
5. ANGLE OF CROSSING ARE INDICATED.
6. MAGNETO TELEPHONES PROVIDED BETWEEN SM PANEL ROOM & L.C. GATE NO.-29/C & 2/B/T.

PANEL DETAIL

MAIN SIGNAL BUTTONS-1,2,3,4,5,6,8,9,10,11,12,13,14,15,17,18,20,21.
 CALLING ON SIGNAL BUTTONS-C-1,C-18,C-20
 POINT BUTTONS-51,52,53,54,55,56,57,58,59,60,61,62,63,64
 CRANK HANDLE BUTTONS-CH1,CH2,CH3,CH5,CH6,CH7,CH8.
 SIDING CONTROL BUTTONS-P-71, P-72.

