


NINDRA

CENTRAL PANEL MACLS 'B' CLASS STD-II(R)

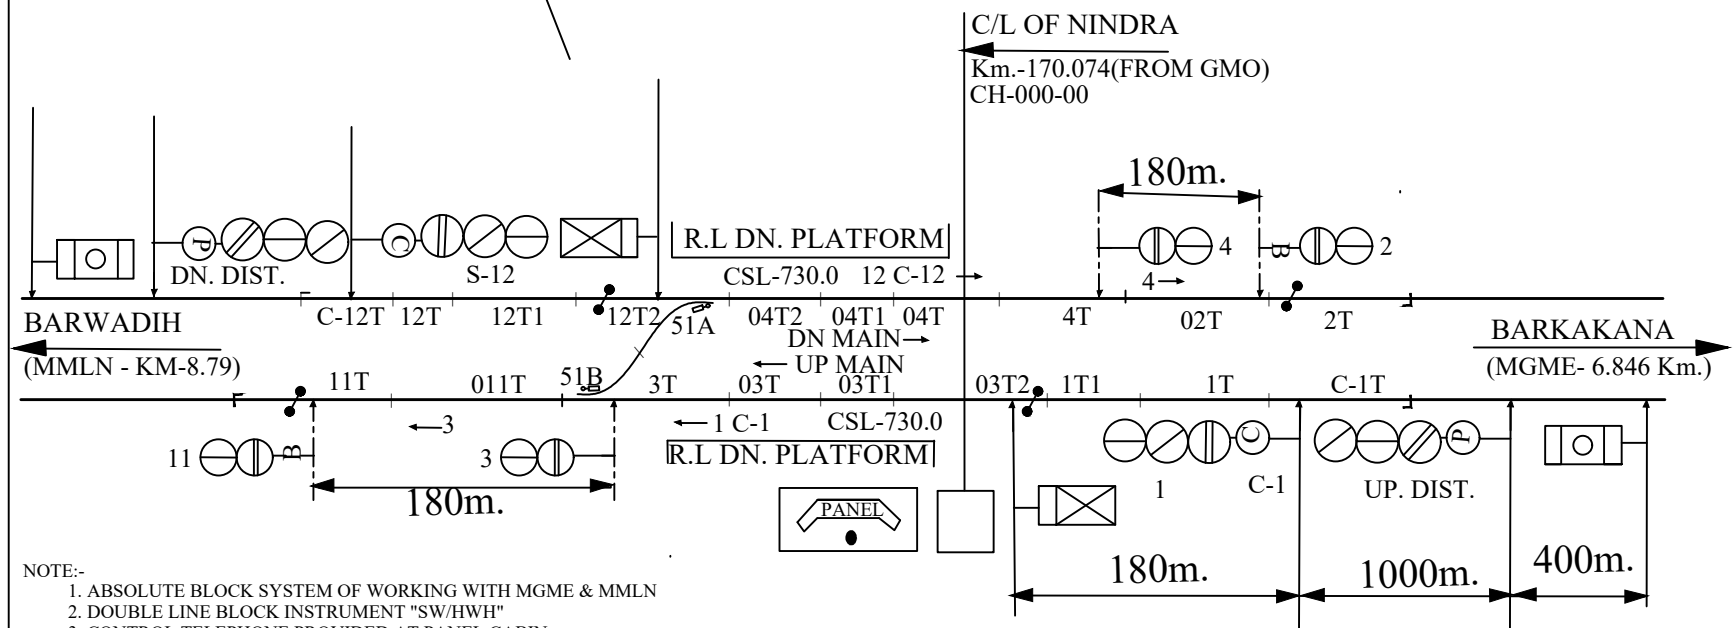

- NOTE:-
1. ABSOLUTE BLOCK SYSTEM OF WORKING WITH MGME & MMLN
 2. DOUBLE LINE BLOCK INSTRUMENT "SW/HWH"
 3. CONTROL TELEPHONE PROVIDED AT PANEL CABIN.
 4. BLOCK PROVING AXLE COUNTER PROVIDED BETWEEN NINDRA BH.McCLUSKIENJ & NINDRA BH.MAHUAMILAN&INTERLOCKED WITH BLOCK INSTRUMENT.
 5. AS PER SEM PART-II PARA 17.13.3.3 THE INSULATED RAIL JOINT SHALL BE INSTALLED AT LEAST ONE RAIL LENGTH-IN ADVANCE OF THE CONCERNED SIGNAL.
 6. LED SIGNAL LAMP TO BE USED.