


BENDI B.H. (BFQ)
PANEL MACLS 'C' CLASS, STD-III
 DATE OF COMMISSIONING:-16.08.2007

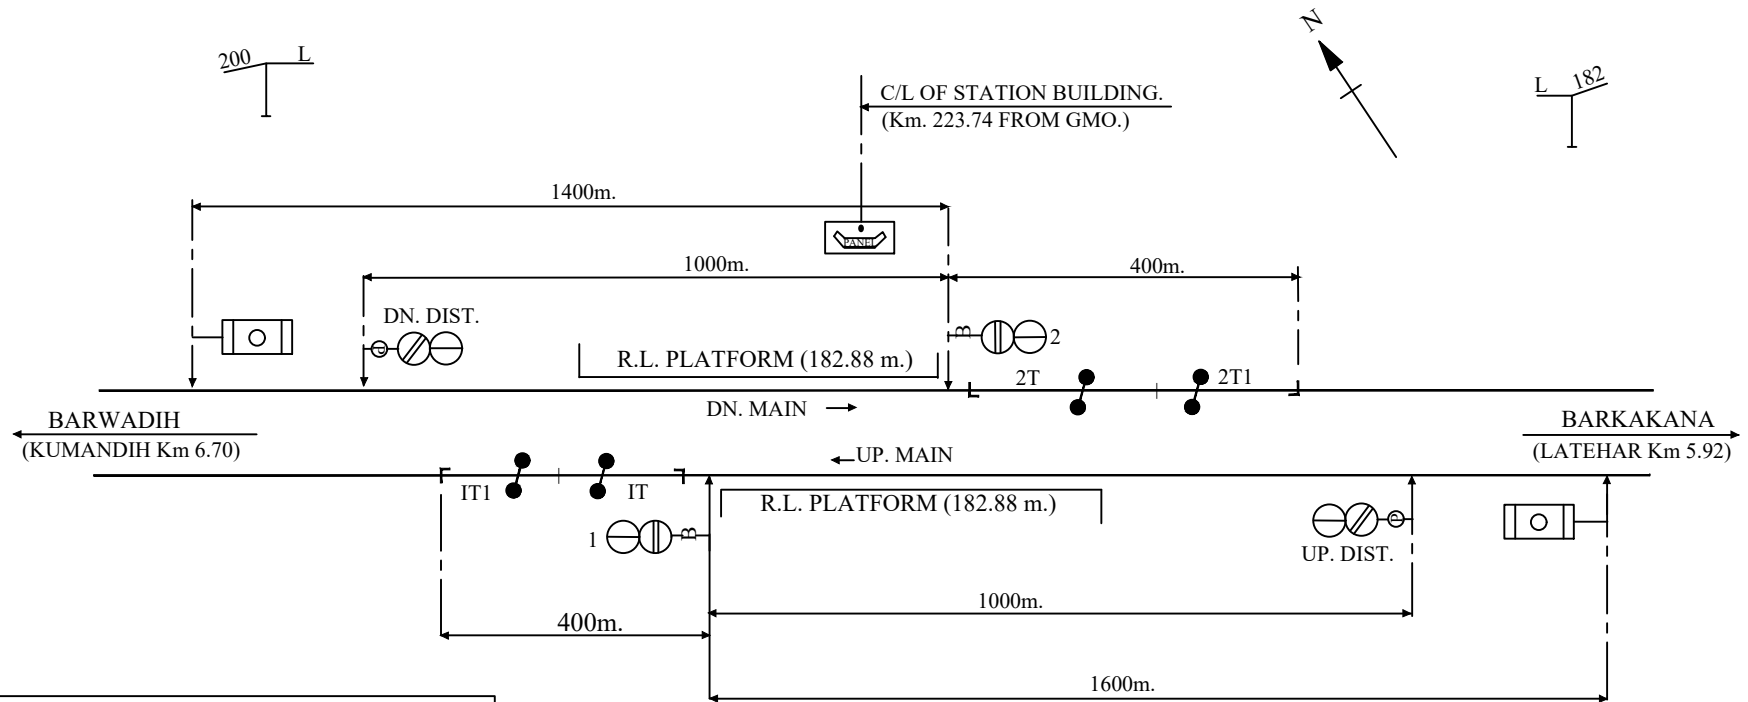

ASPECT CONTROL CHART			
DOWN →		← UP	
DN. DIST.	SIG.NO.2	SIG.NO.1	UP. DIST.
G ————— G		G ————— G	
Y ————— R		R ————— Y	

PANEL
 SINGNAL SWITCH :- 1, 2.

NOTE :-

1. ABSOLUTE BLOCK SYSTEM OF WORKING WITH KUMANDIH & LATEHER.
2. DOUBLE LINE BLOCK INSTRUMENT MSW TYPE ARE IN USE AND LOCATED AT PANEL ROOM.
3. CONTROL TELEPHONE PROVIDED AT PANEL / ASM.
4. BPAC PROVIDED BETWEEN BENDI-LATEHAR AND BENDI-KUMANDI STATION IN BOTH DIRECTIONS.