


**BARWADIH (BRWD)**  
**MACLS, B- CLASS, STD-II(R)**  
 DATE OF COMMISSIONG:- 05.07.2011

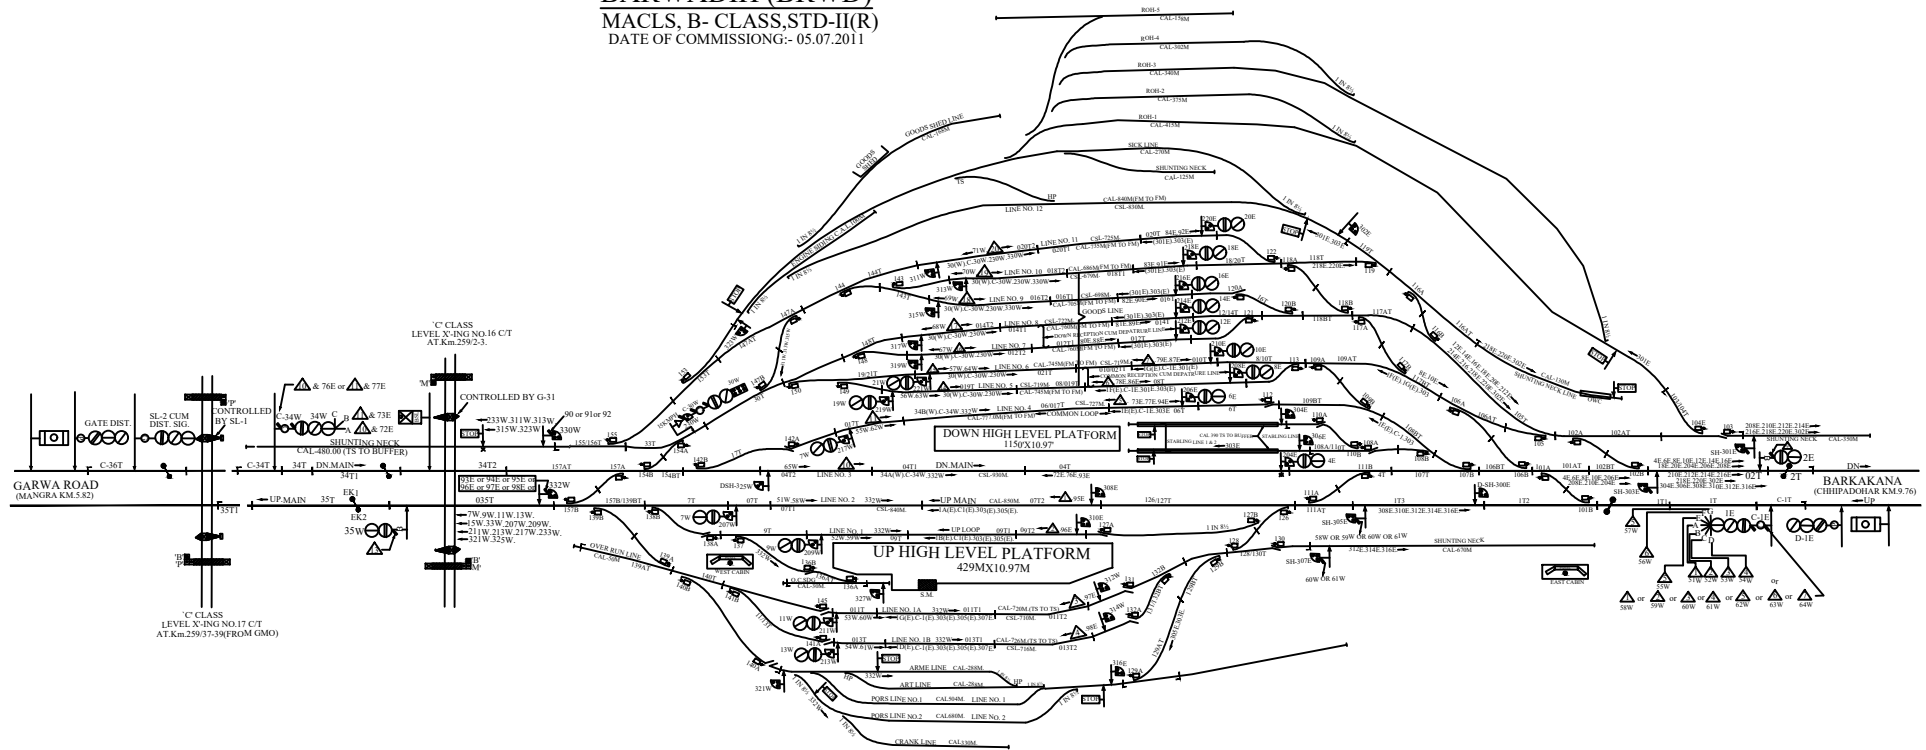

NOTE:- i) ABSOLUTE BLOCK SYSTEM OF WORKING WITH CHHIPADOHAR & MANGRA STATION.  
 ii) MAGNETO TELEPHONES ARE PROVIDED BETWEEN SM'S OFFICE EAST & WEST PANEL ROOM & GATE NO.16/C/T & 17/C/T.