


KRISHNA SHILLA (KRSL)

MACLS. STD.II(R) CLASS-'B'

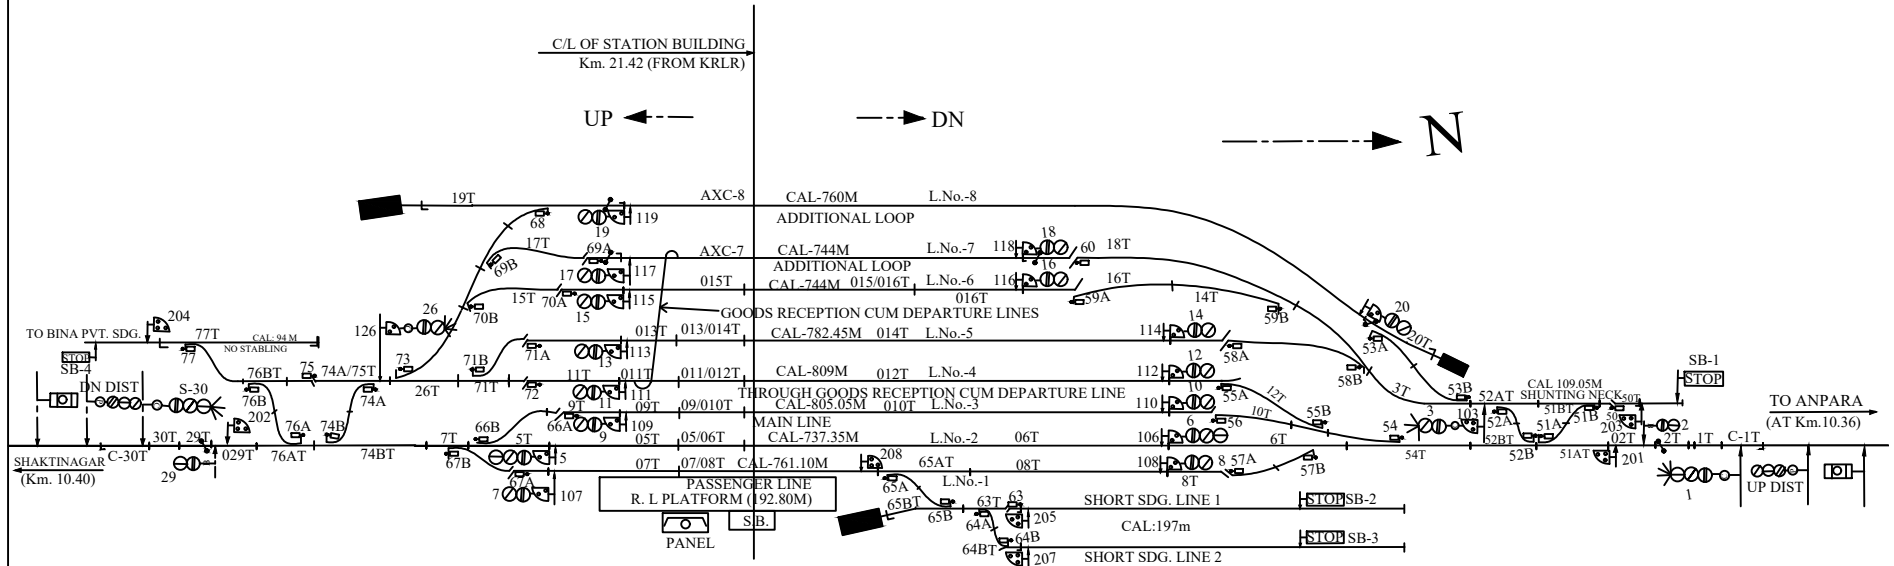

(TO SUIT SIP PLAN NO. ECR/SIP/DHN/227/2015 WITH ALT.I DT. 23.12.2016)