


PAHARPUR (PRP)

END PANEL MACLS, STD-III 'B' CLASS

DATE OF COMMISSIONING:-25.11.1996

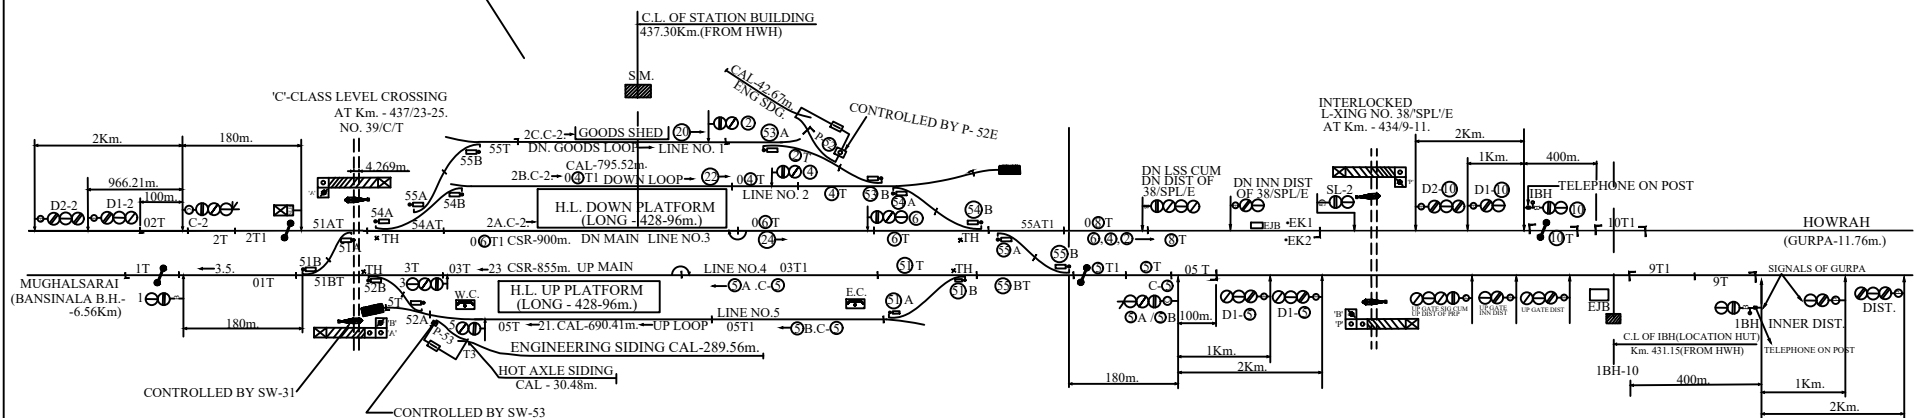

PANEL IN WEST CABIN

MAIN SIGNAL SWITCHES:- 1.2.3.5.
 CALLING ON SWITCH:- C-2.
 SLOT SWITCHES:- 21.23
 GATE SWITCHES:- 31.
 POINT SWITCHES:- 51.52.54.55
 KEY LOCK SWITCHES:- P-53
 CRANK HANDLE SWITCHES:- CH1.CH2.CH3.CH4.

PANEL IN EAST CABIN

MAIN SIGNAL SWITCHES:- ①②③④⑤⑥⑦⑧⑨⑩
 CALLING ON SWITCH:- C-②
 SLOT SWITCHES:- ①②③④⑤⑥⑦⑧⑨⑩
 POINT SWITCHES:- ①②③④⑤⑥⑦⑧⑨⑩
 KEY LOCKS SWITCHES:- P-②
 CRANK HANDLE SWITCHES:- CH1.CH2.CH3.CH4