
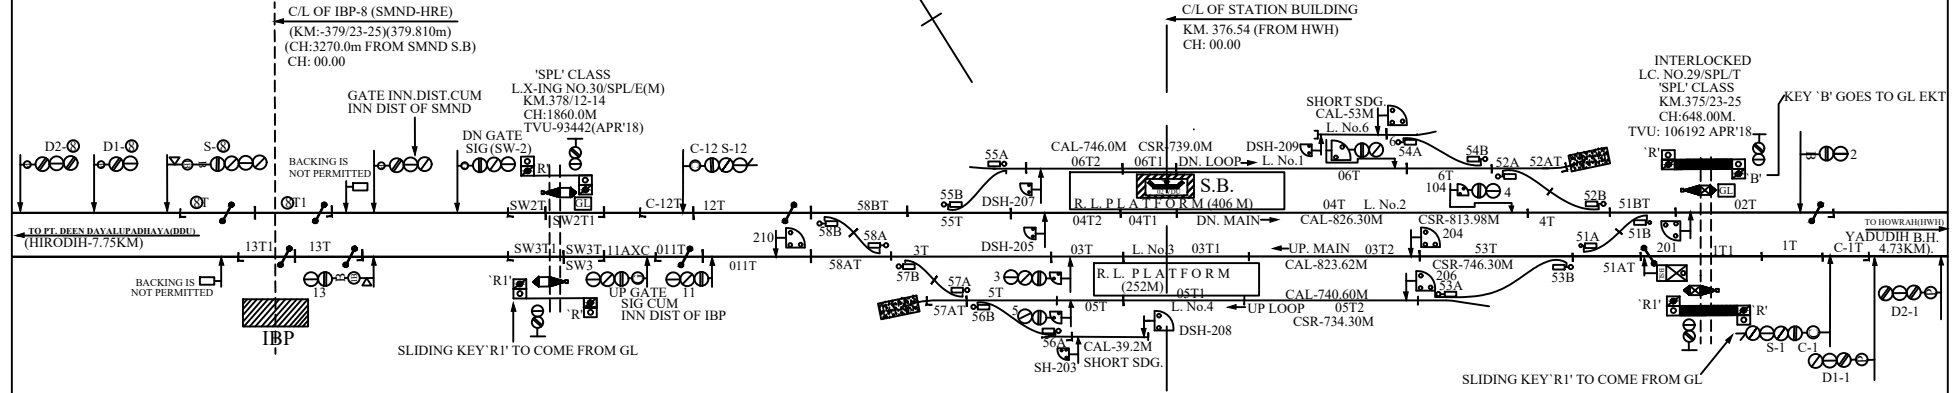


SARMATANR (SMND)
 E.I. MACLS 'B' CLASS STD-III(R)

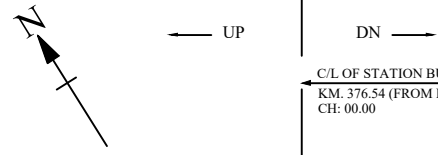

C/L OF IBP-8 (SMND-HRE)
 (KM.-379/23-25)(379.810m)
 (CH:3270.0m FROM SMND S.B)
 CH: 00.00

C/L OF STATION BUILDING
 KM. 376.54 (FROM HWH)
 CH: 00.00

'SPL' CLASS
 L.X-ING NO.30/SPL/E(M)
 KM.378/12-14
 CH:1860.0M
 TVU-93442(APR'18)

INTERLOCKED
 L.C. NO.29/SPL/T
 'SPL' CLASS
 KM.375/23-25
 CH:648.00M.
 TVU: 106192 APR'18

BACKING IS
 NOT PERMITTED

SLIDING KEY 'R1' TO COME FROM GL

SLIDING KEY 'R1' TO COME FROM GL

TO FT. BEEN DAVALUPADHAYABDLU
 (HIRODIH-7.75KM)

TO HOWRAH(HW)
 YADUDIH B.H.
 C-1T
 4.73KM)