


PRADHAN KHUNTA JN. (PKA)

CENTRAL PANEL MACLS/LQ.STD-II(R) B CLASS

Date of commissioning:-07.12.2004

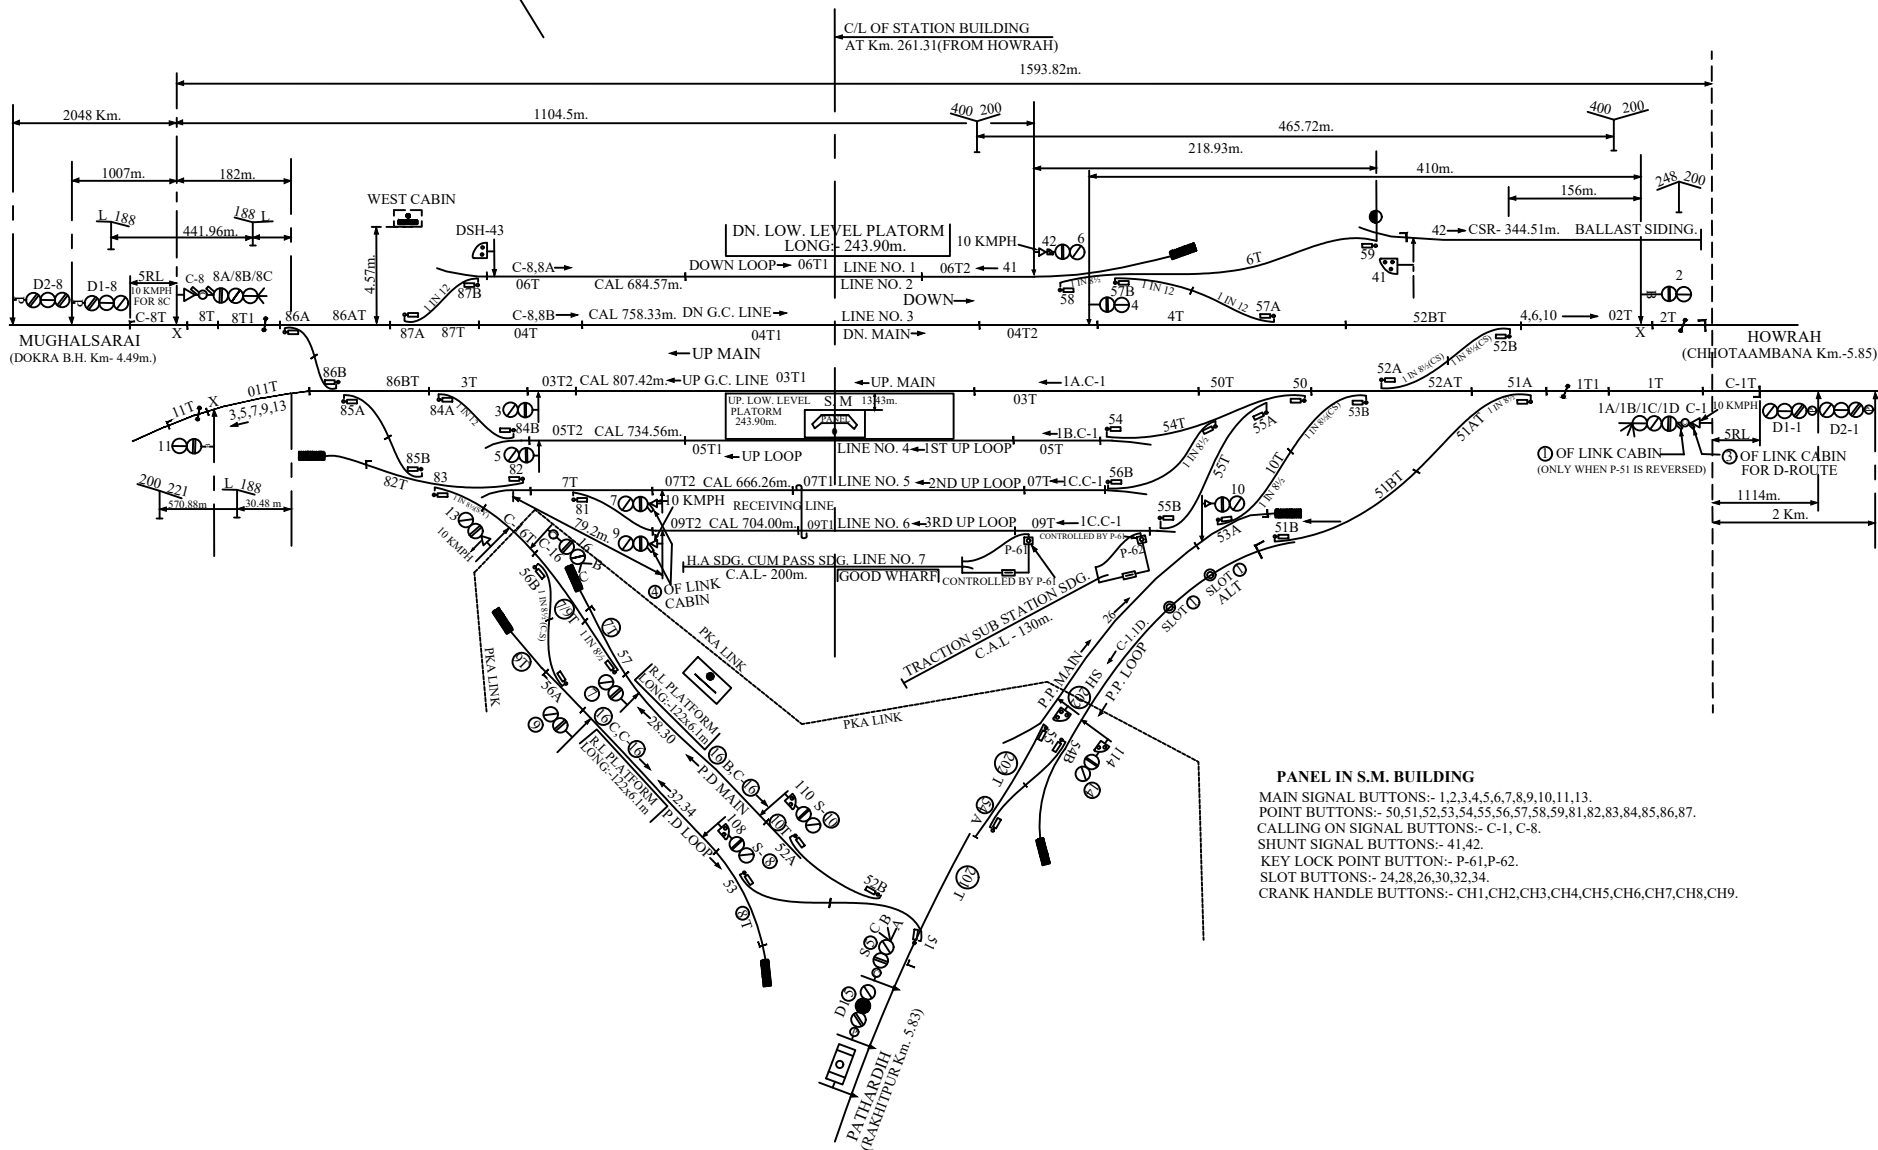

PANEL IN S.M. BUILDING
 MAIN SIGNAL BUTTONS:- 1,2,3,4,5,6,7,8,9,10,11,13.
 POINT BUTTONS:- 50,51,52,53,54,55,56,57,58,59,81,82,83,84,85,86,87.
 CALLING ON SIGNAL BUTTONS:- C-1, C-8.
 SHUNT SIGNAL BUTTONS:- 41,42.
 KEY LOCK POINT BUTTON:- P-61,P-62.
 SLOT BUTTONS:- 24,28,26,30,32,34.
 CRANK HANDLE BUTTONS:- CH1,CH2,CH3,CH4,CH5,CH6,CH7,CH8,CH9.