




# कर्मनाशा (KMS)

MACLS, B" CLASS, STD-III  
DOC:-26.01.03

SWRD NO.27-2007/DSTE/C/DDU

## CENTRAL PANEL

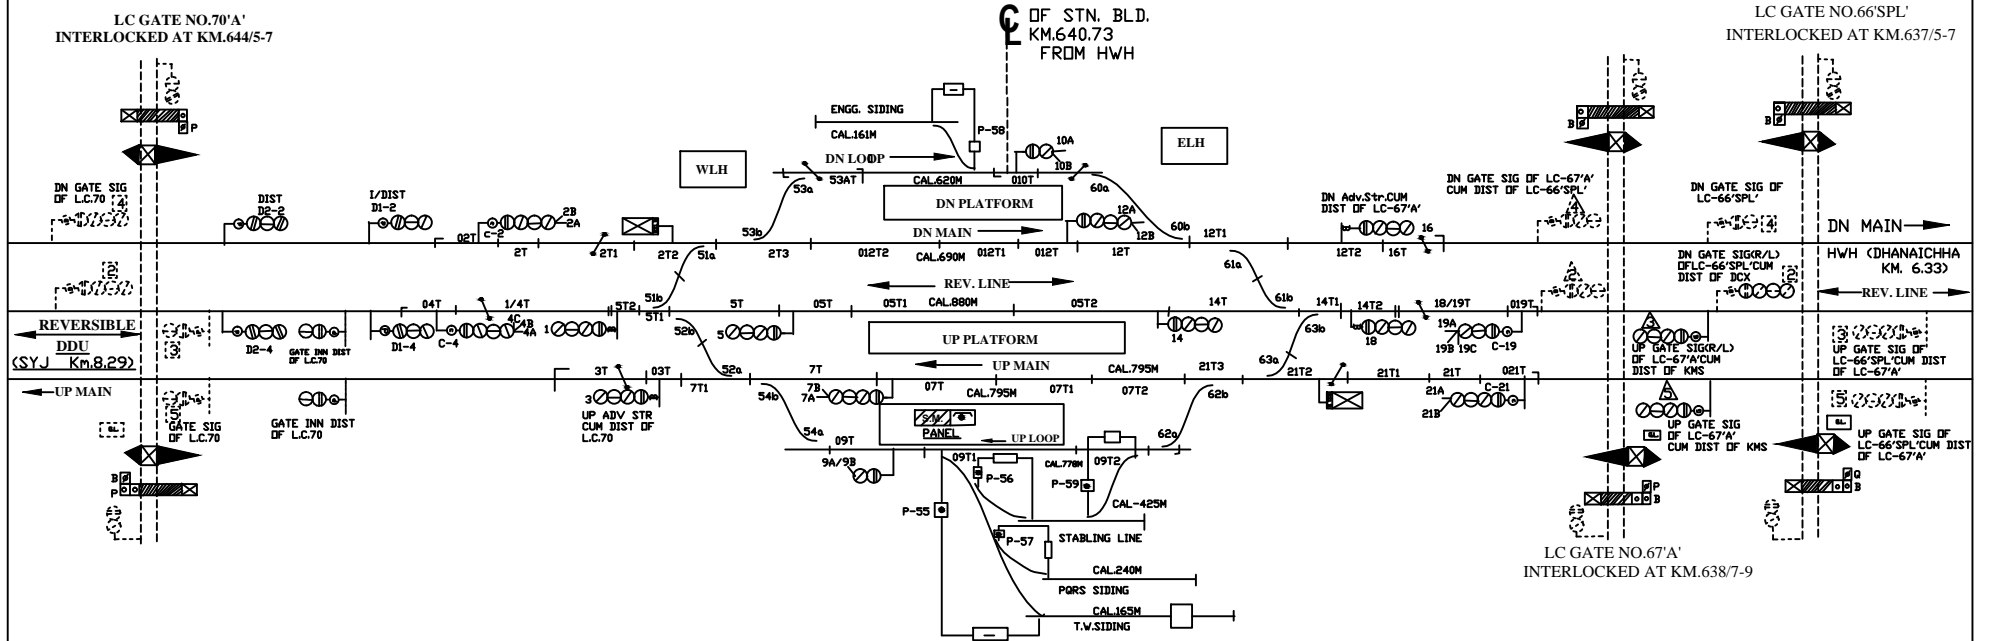

TO SUIT SIP. NO., ECR/SIP/DDU/005/2005

NOTE :-  
1. MAGNETO TELEPHONE CONNECTED WITH SM'S OFFICE & L-XING GATE No. 66'spl',67/AE,  
69/CE,70/CE & 71/CE.

E C R			<b>KARAMNASHA DDU. DIV.</b>	DRG. No. SG/DDU/ SK/2020 SH. No. 6
	SSE/ D&D	DSTE/DDU		