


पुसौली (PSE)

MACLS, "B" CLASS, STD-III
 DOC:-23.10.01
 SWRD No.02-2007/DSTE/DDU

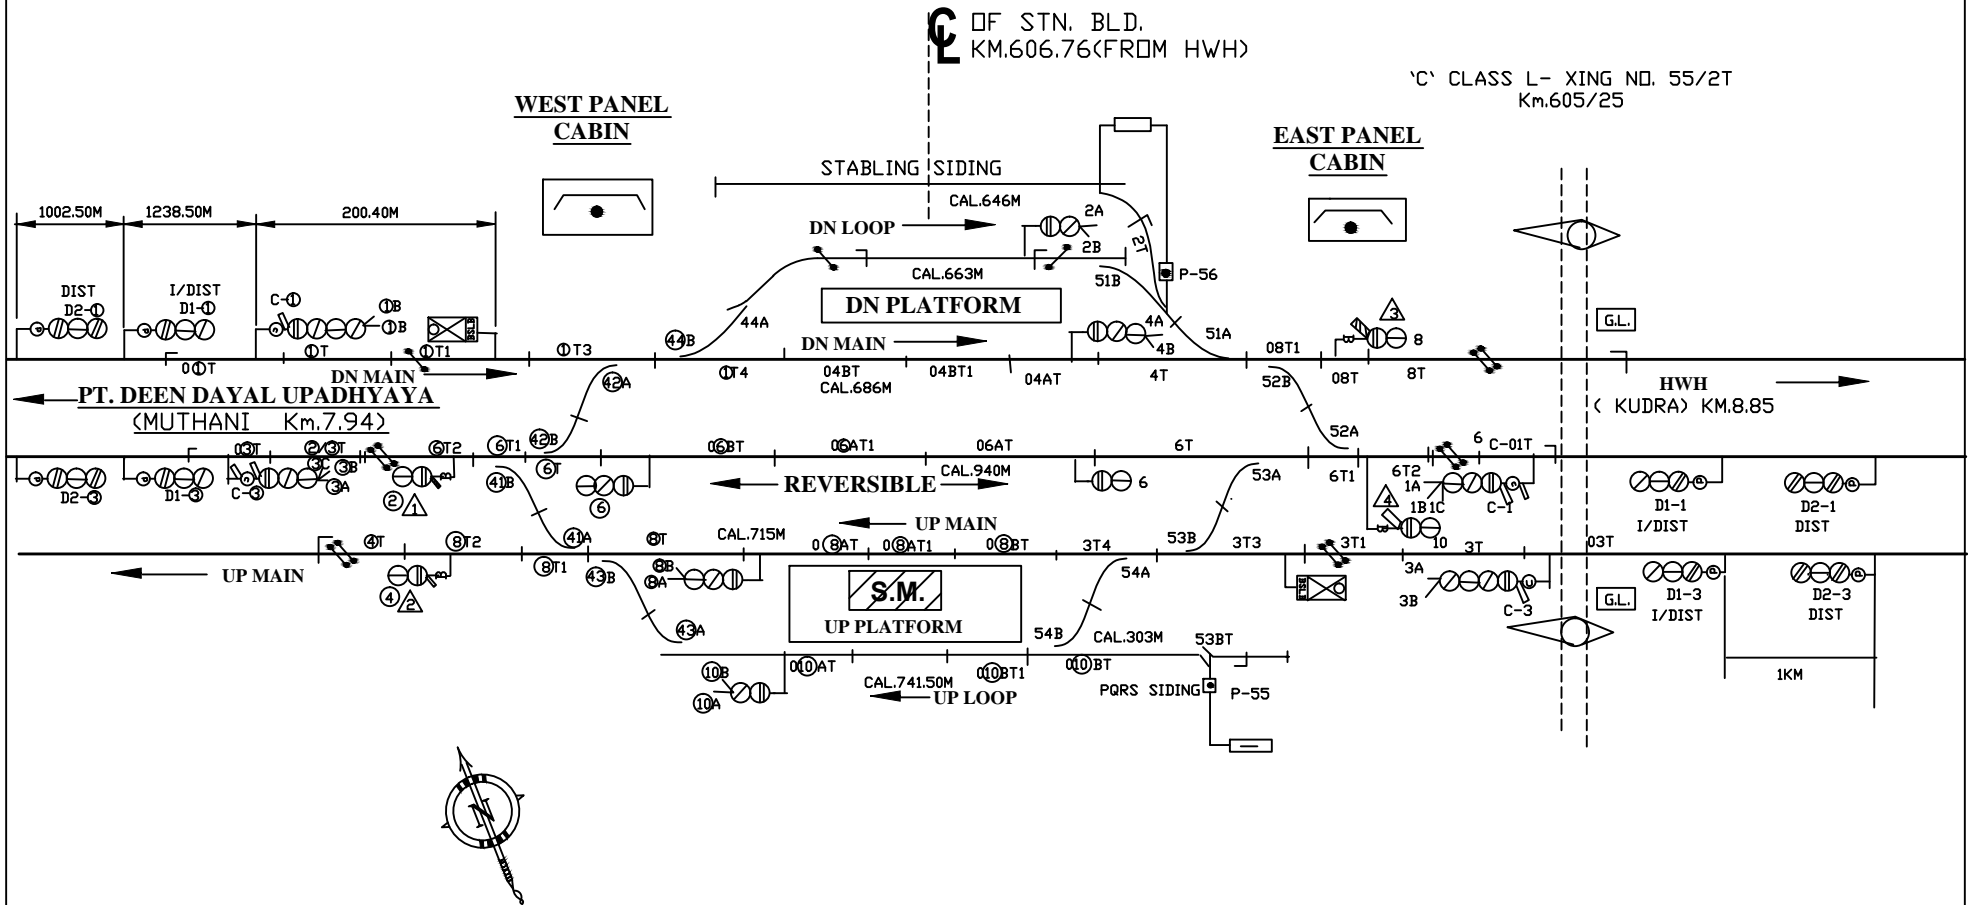

TO SUIT SIP No.ECR/SIP/DDU/010/2007

NOTE :-

1. MAGNETO TELEPHONE CNNECTED WITH SM's OFFICE E.E.P & W.E.P.
2. MAGNETO TELEPHONE CNNECTED WITH E.E.P. L-XING GATE No. 54/CE,55/CE & SM.
3. MAGNETO TELEPHONE CNNECTED WITH W.E.P. L-XING GATE No. 56/CE & SM.

E C R			PUSAULI DDU. DIV.	DRG. No. SG/DDU/ SK/2020 SH. No. 11
	SSE/ D&D	DSTE/DDU		