


शिवसागर रोड (SSG)

MACLS, "B" CLASS, STD-III

D.O.C-23.11.98

SWRD NO.25-2001 DSTE/C/DDU

END PANEL

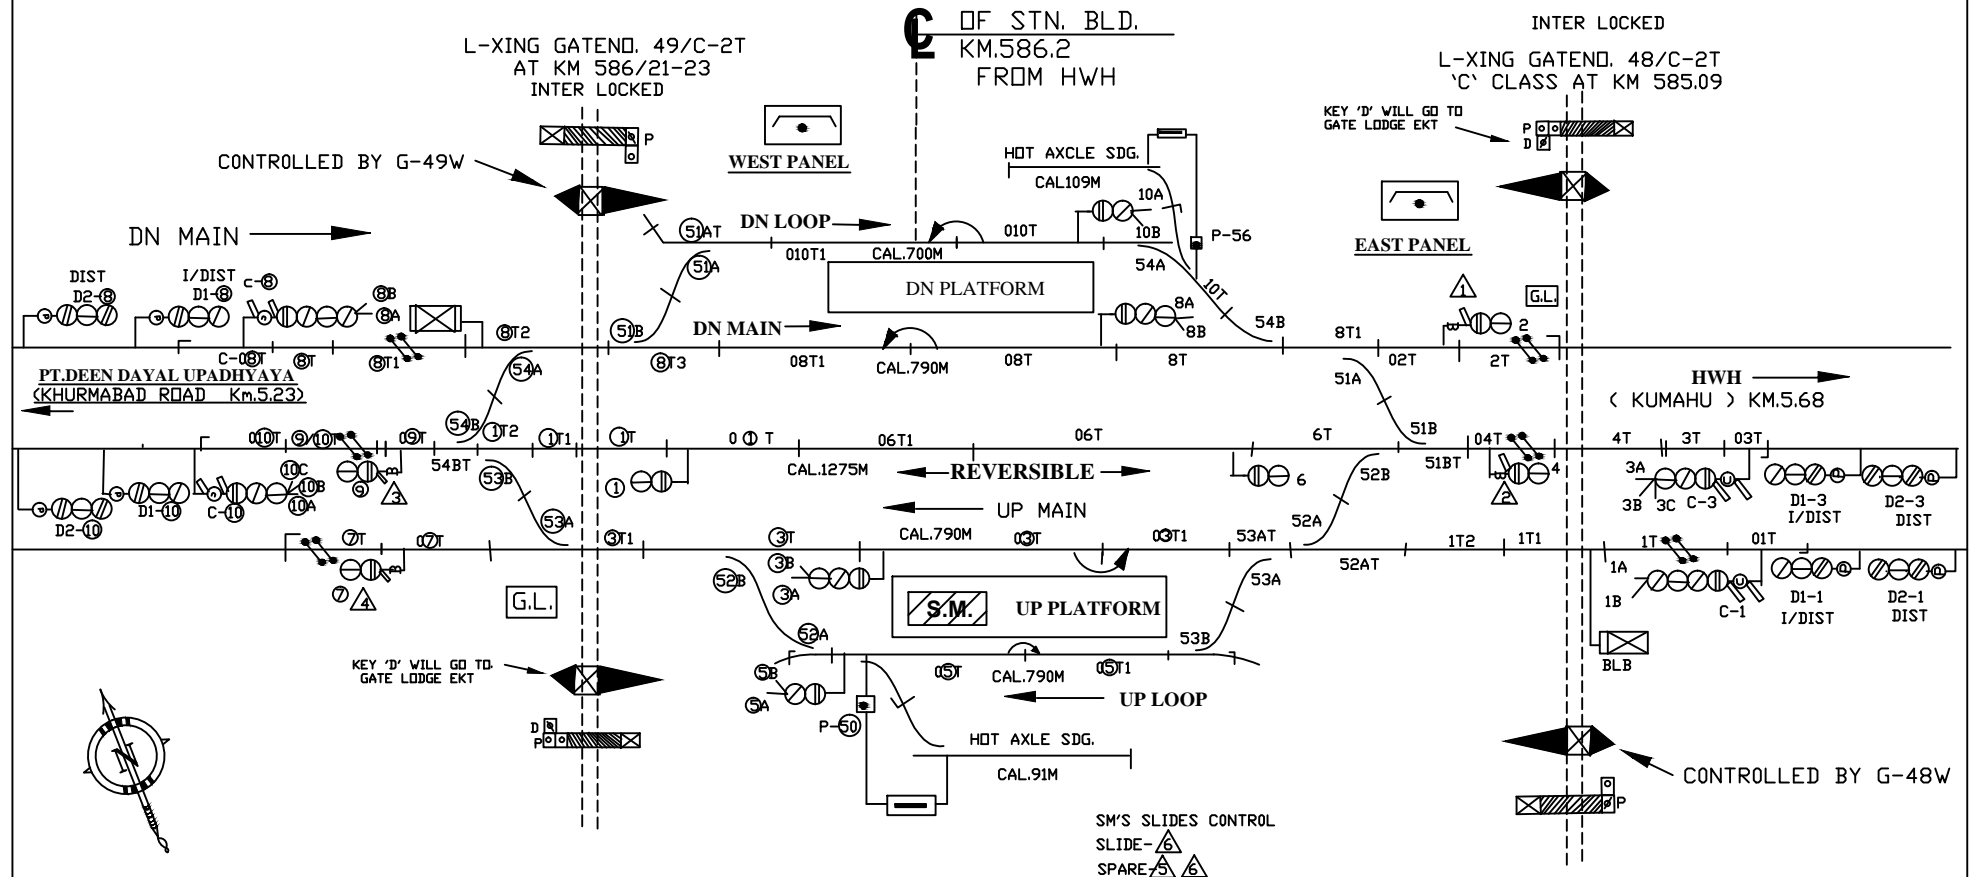

NOTE :-

1. MAGNETO TELEPHONE CONNECTED WITH SM'S OFFICE E.E.P & W.E.P.
2. MAGNETO TELEPHONE CONNECTED WITH E.E.P, L-XING GATE No. 48/CT' & SM.
3. MAGNETO TELEPHONE CONNECTED WITH W.E.P, L-XING GATE No. 49/CT,50/CE & SM.

TO SUIT SIP. NO. ECR/SIP/DDU/013/2006

E C R		
	SSE/ D&D	DSTE/DDU

**SHIVSAGAR ROAD
DDU. DIV.**

DRG. No. SG/DDU/
SK/2020
SH. No. 14