


कुम्हू (KMGE)

MACLS, "B" CLASS, STD-III
 DOC:-08.04.97
 SWRD NO.22-97 DSTE/C/DDU
 CENTRAL PANEL

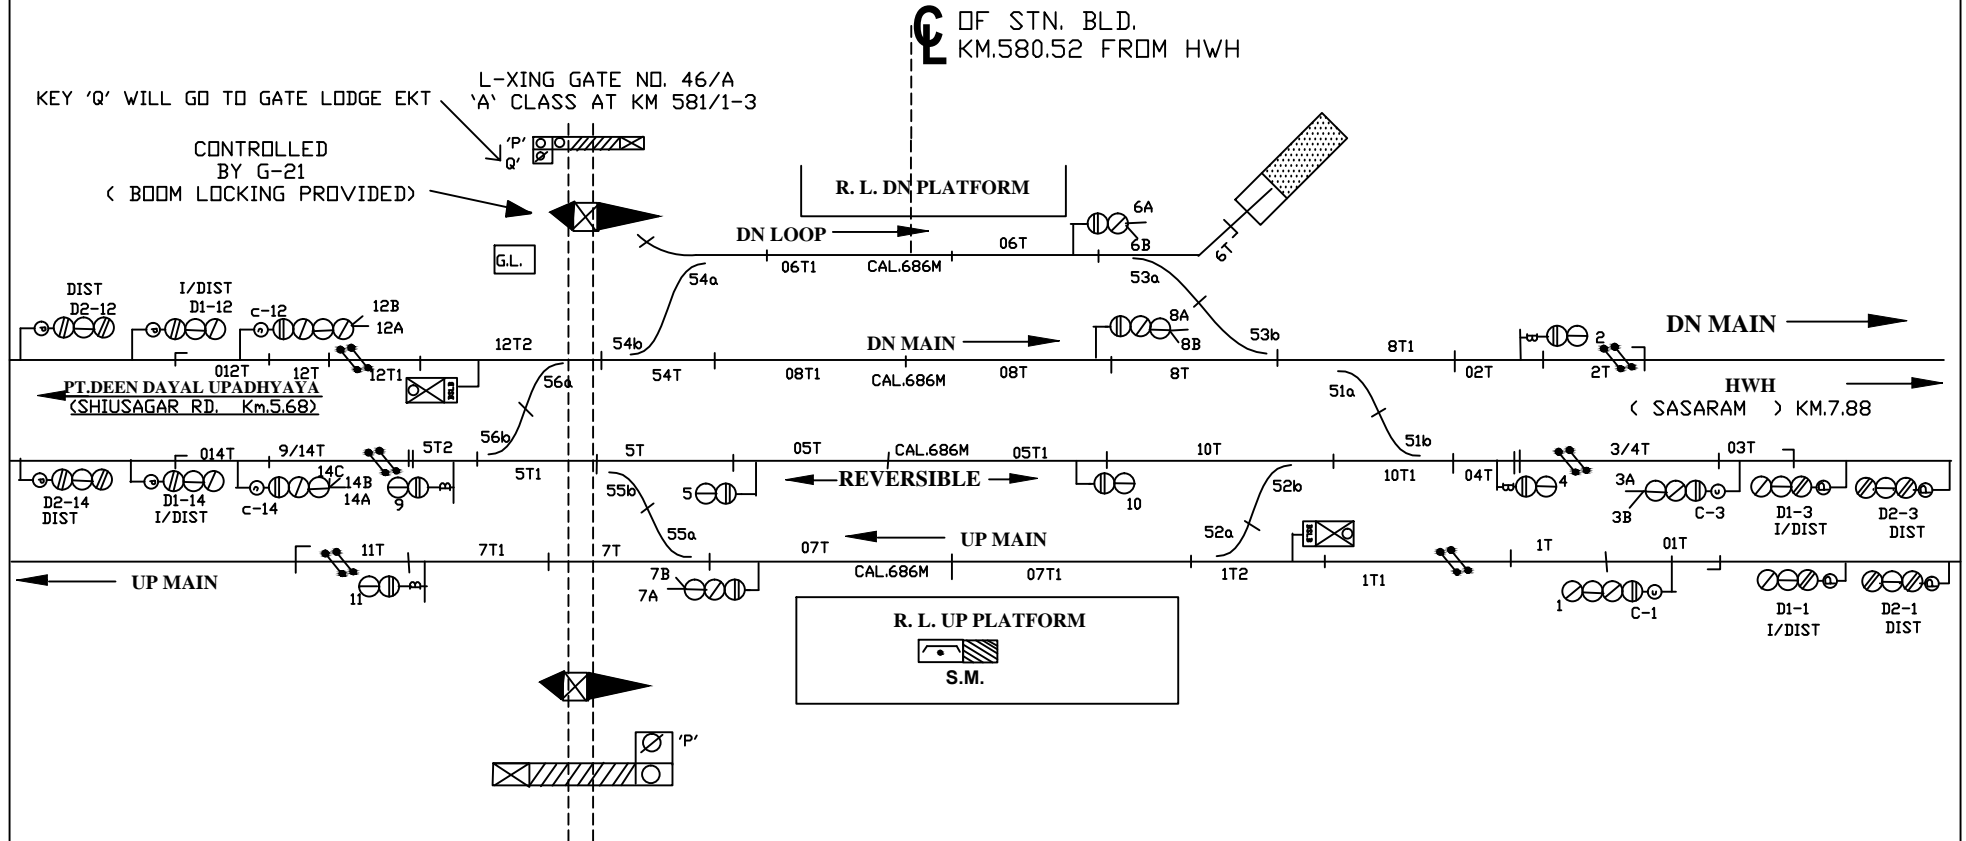

TO SUIT SIP, NO. ECR/SIP/DDU/014/2011

NOTE :-

- MAGNETO TELEPHONE CNNECTED WITH SM'S OFFICE & L-XING GATE No. 45/CE, 46/AT & 47/CE.

E C R			KUMAHU DDU. DIV.	DRG. No. SG/DDU/ SK/2020 SH. No. 15
	SSE/ D&D	DSTE/DDU		