


# करवन्दिया KARWANDIA

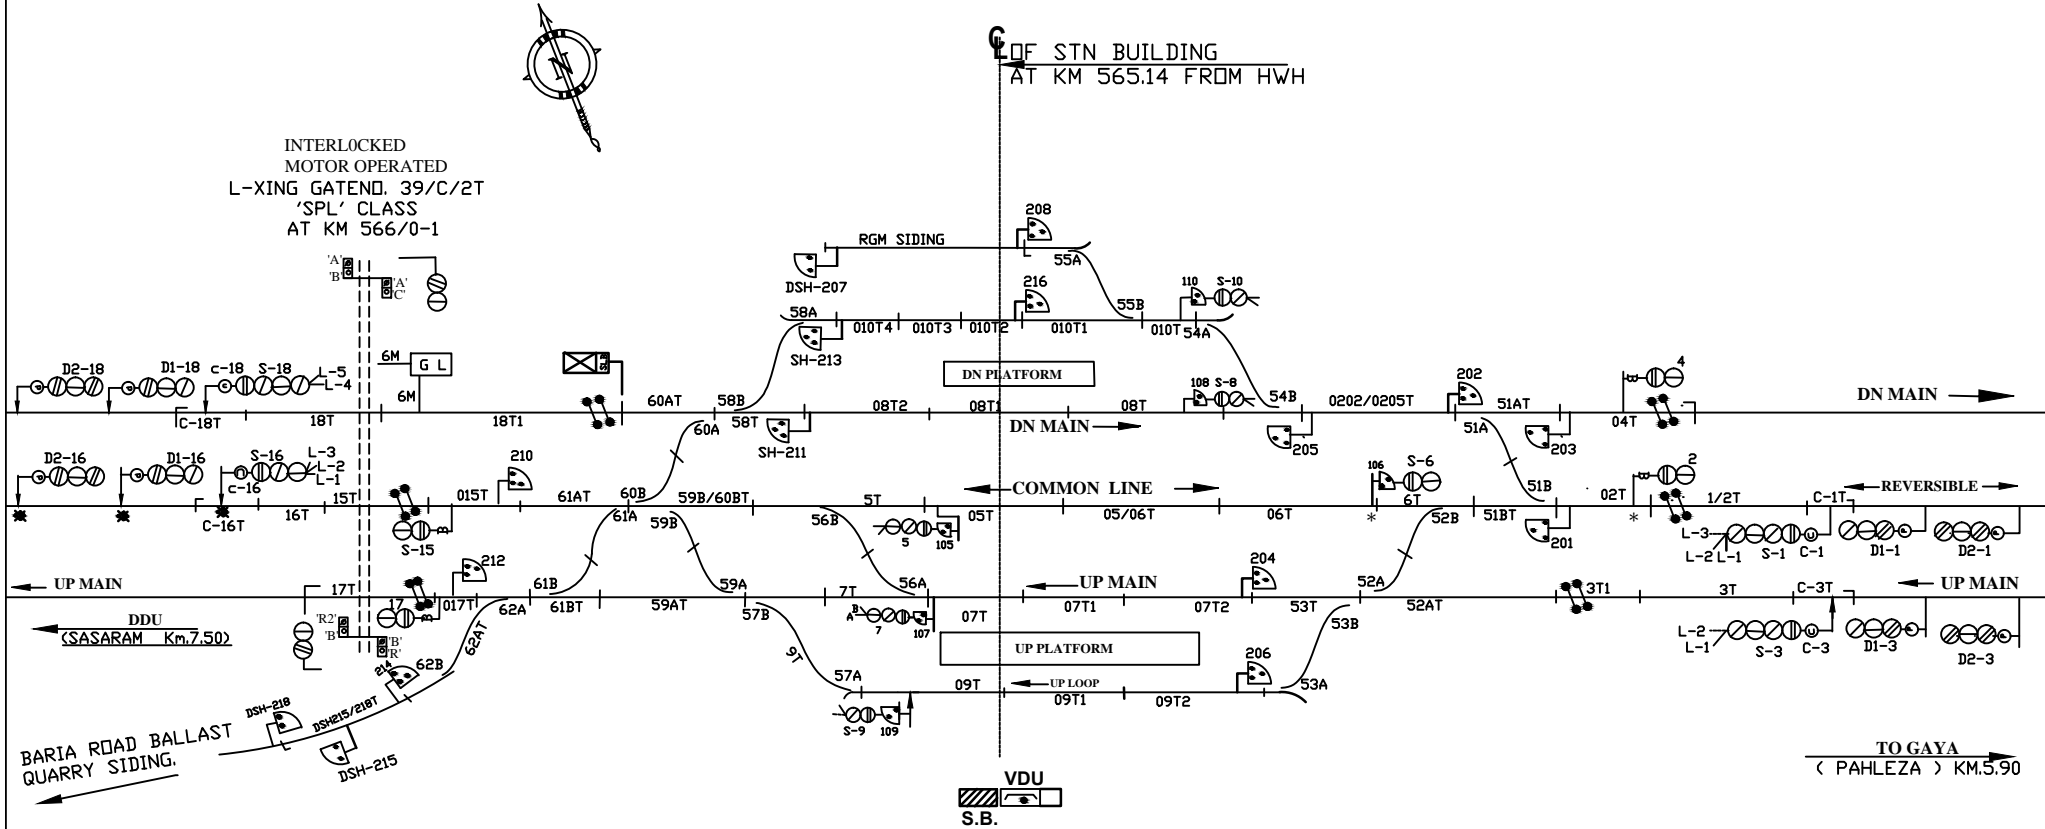

TO SUIT SIP NO. ECR/SIP/DDU/KWD/16/2021

E C R			ELECTRONIC INTERLOCKING CLASS 'B' III	<b>KARWANDIA DDU. DIV.</b>	DRG. No. SG/DDU/ SK/2022 SH. No. 21
	SSE/ DRG	DSTE/ DDU			