


SONNAGAR(RRI) सोन नगर
 MACLS, CLASS-B, STD-III
 DOC:-24.01.2019

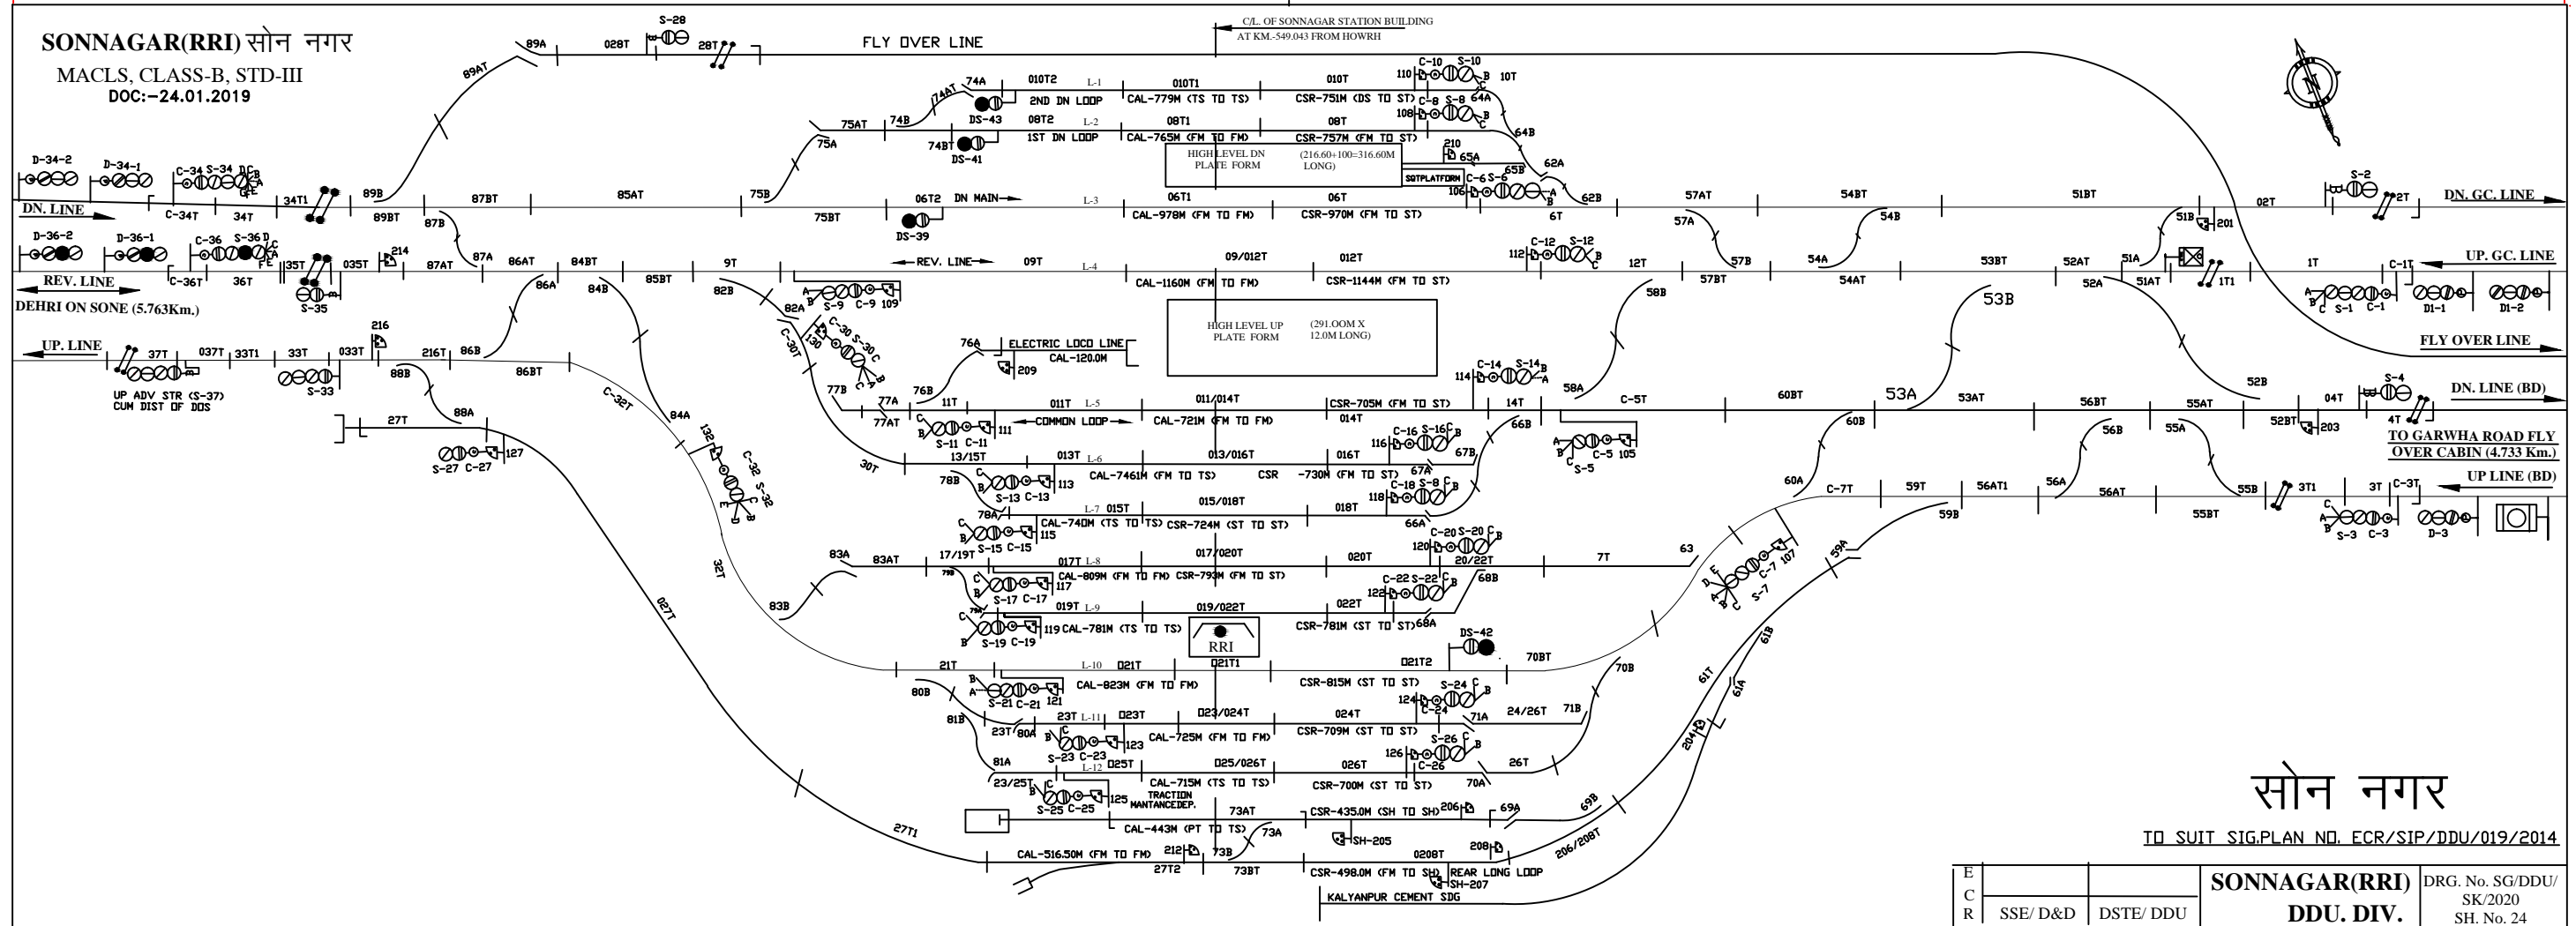

सोन नगर

TO SUIT SIG.PLAN NO. ECR/SIP/DDU/019/2014

E C R		SONNAGAR(RRI) DDU. DIV.	DRG. No. SG/DDU/ SK/2020 SH. No. 24	
	SSE/ D&D			DSTE/ DDU