


जारिवम (JHN)

MACLS, "B" CLASS, STD-III
DOC:-06.01.2020



'C' CLASS LEVEL X-ING GATE
ND. 23/C AT KM 519/7-9.

OF STN. BLD.
KM.518.30
FROM HWH

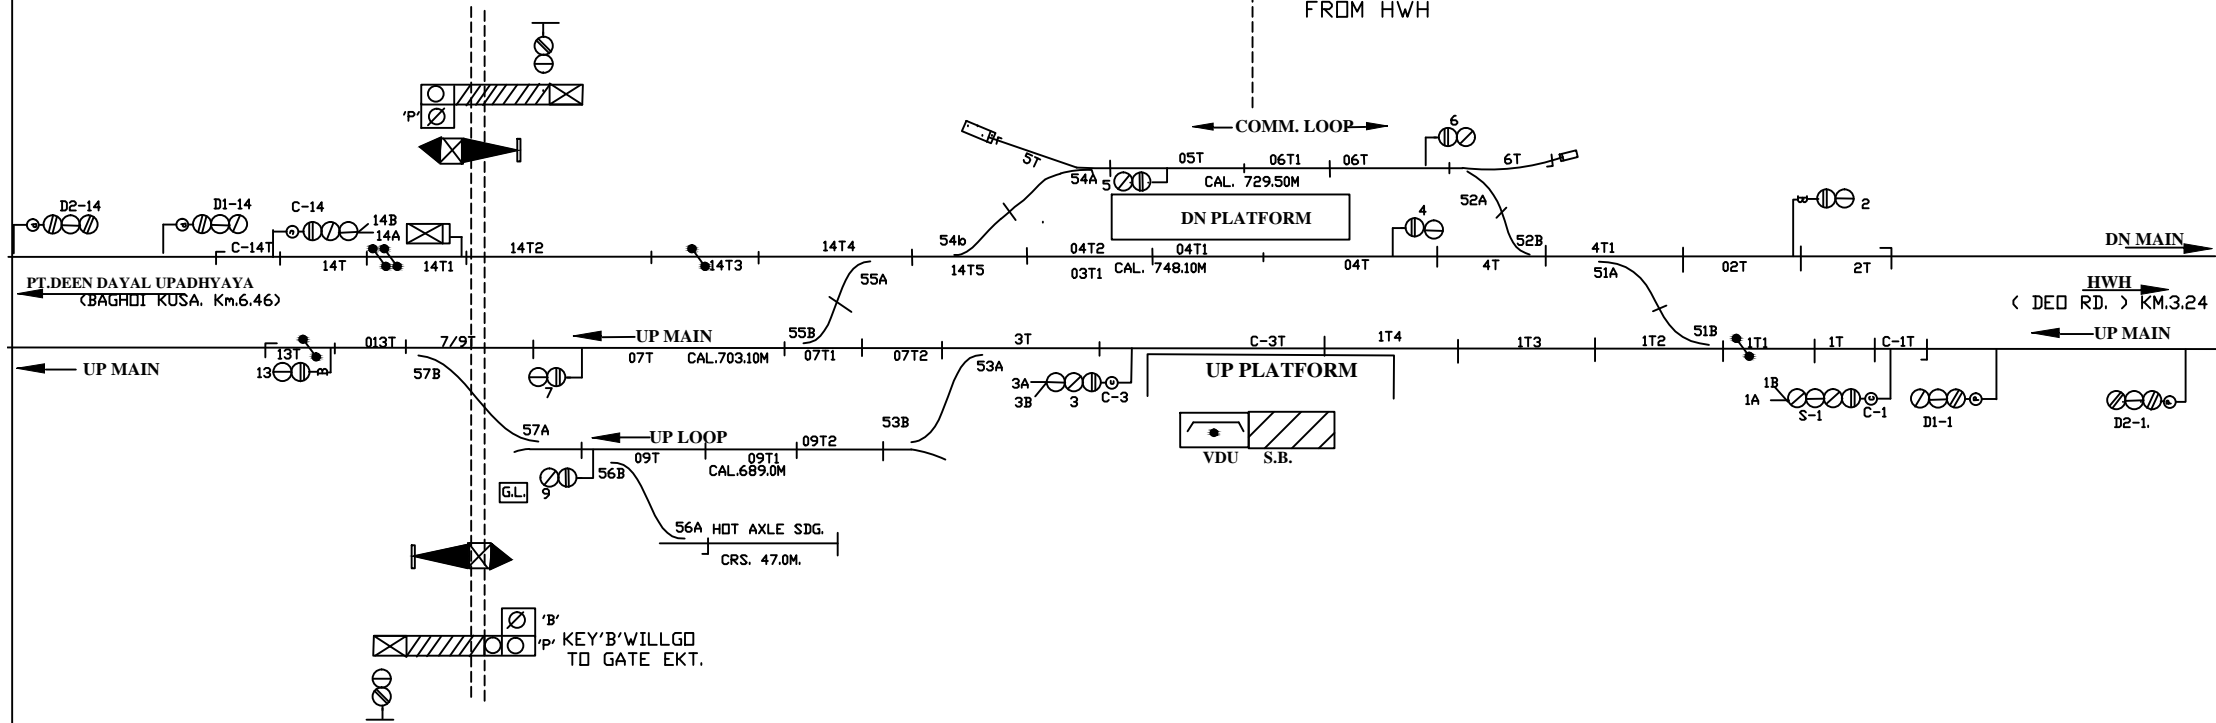

ECR/SIP/DDU/024 /2014 A LT-II

E C R			ELECTRONIC INTERLOCKING CLASS-B, STD-III(R)	JAKHIM DDU. DIV.	DRG.No.SGDDU/ SK-2020 SH. NO.29
	SSE/ D&D	DSTE/ DDU			